
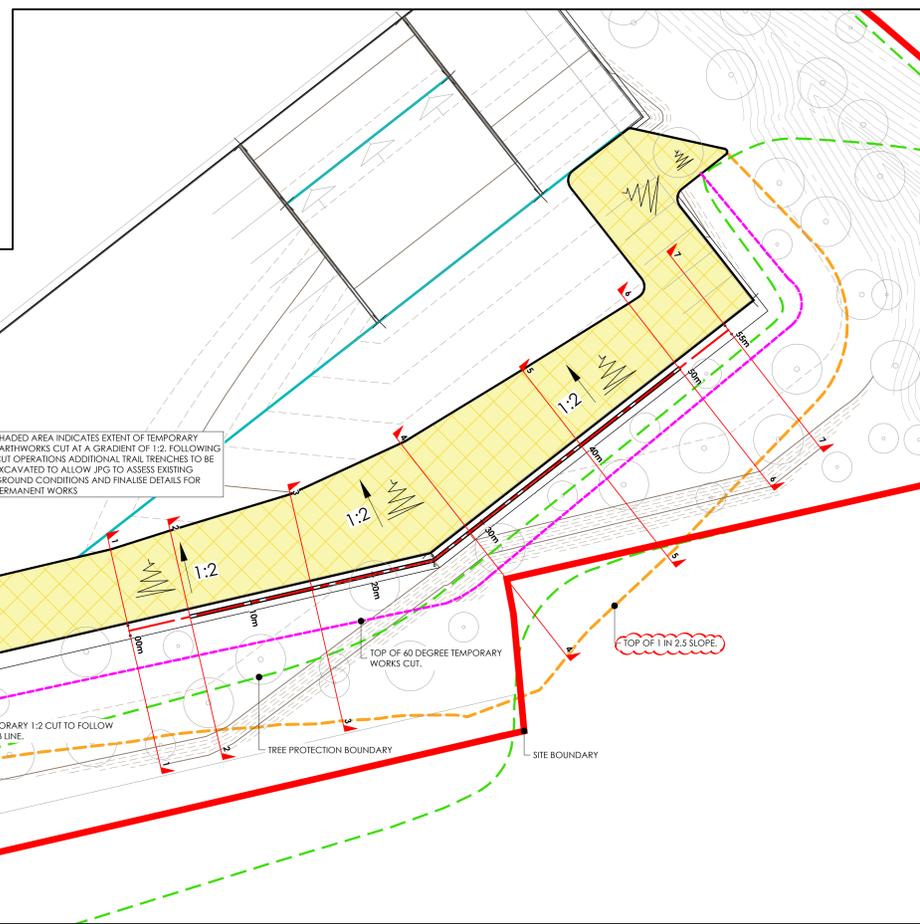
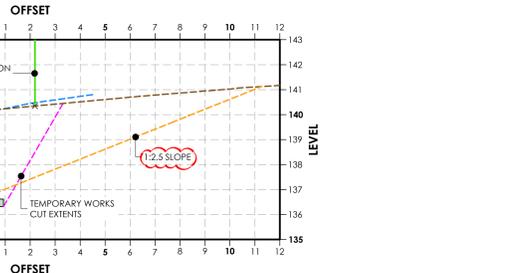
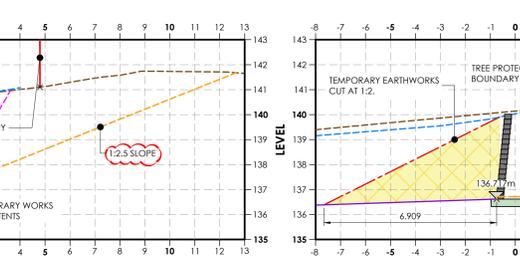
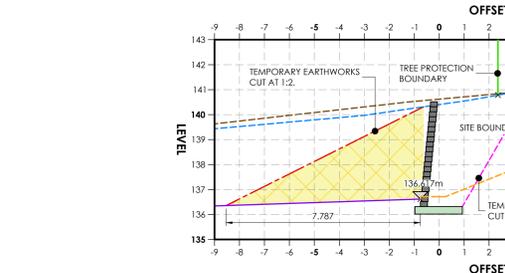
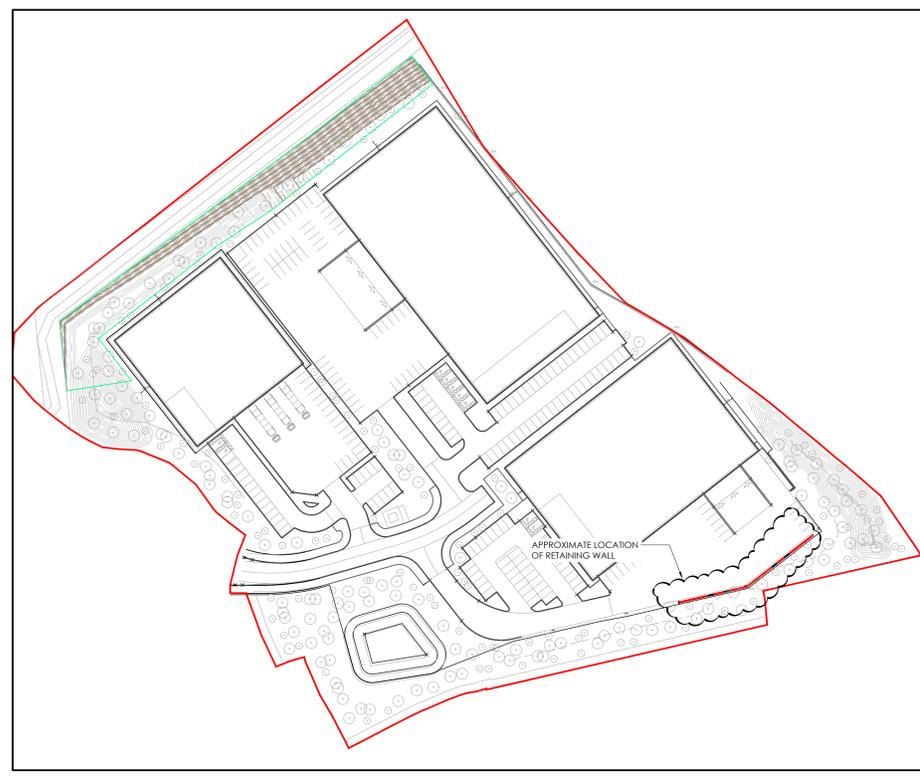
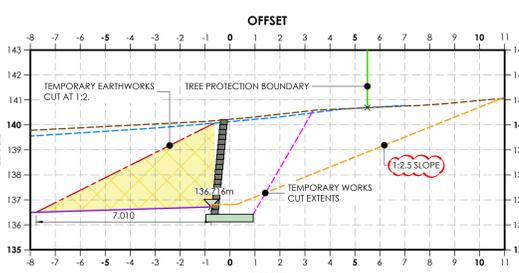
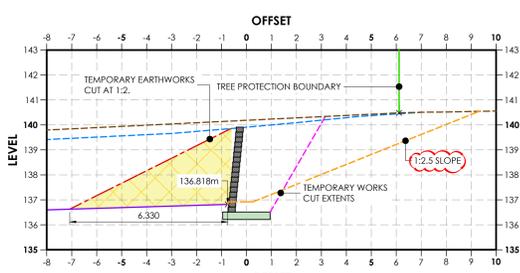


NOTES

- GENERAL NOTES**
1. ALL MATERIALS AND WORKMANSHIP IS TO COMPLY WITH JPG CONSULTANTS STANDARD SPECIFICATION & ALL RELEVANT BRITISH & EUROPEAN STANDARDS.
 2. THIS DRAWING IS TO BE READ IN CONJUNCTION WITH ALL RELEVANT ARCHITECT, S&L CONSULTANTS AND JPG CONSULTANTS DRAWINGS.
 3. ANY DISCREPANCIES SHOULD BE REPORTED TO THE ENGINEER IMMEDIATELY SO THAT CORRECTION CAN BE SOUGHT PRIOR TO COMMENCEMENT OF WORKS.

- LEGEND**
- DENOTES PROPOSED MAJOR CONTOURS
 - - - DENOTES PROPOSED MINOR CONTOURS
 - +— DENOTES SECTION LINE
 - DENOTES PROPOSED LEVELS PROFILE TO FRONT OF WALL (LOW SIDE)
 - - - DENOTES EXISTING LEVELS PROFILE (AS SURVEYED)
 - - - EXTENT OF 'MAC' WALL TEMPORARY WORKS CUT
 - DENOTES TREE PROTECTION BOUNDARY
 - - - DENOTES PROFILE OF TEMPORARY 1:2 EARTHWORKS CUT.
 - - - DENOTES 1:2.5 SLOPE

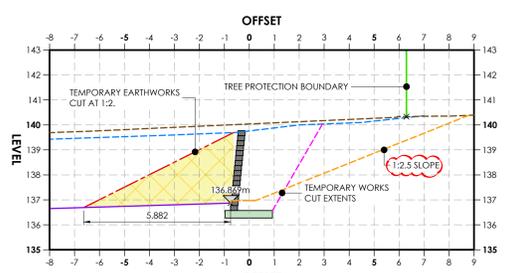

REV	DESCRIPTION	DATE	CHK	BY
P04	1 IN 2.5 SLOPE ADDED.	14.10.25	MDP	MJF
P03	'MAC' WALL TEMPORARY WORKS CUT ADDED.	08.09.25	MDP	MJF
P02	DETAILS OF TEMPORARY EARTHWORKS CUT ADDED.	03.08.25	MDP	LSG
P01	FIRST ISSUE.	04.05.25	MDP	MJF

Project
 ROCKINGHAM
 PLOT 2
 BARNESLEY

Drawing Title
 SECTIONS OF SOUTHERN
 BOUNDARY WALL

INFORMATION

www.jpg.group
 t admin@jpg.group | t +44 (0)113 263 1155

5419-JPG-ZZ-ZZ-DR-C-1590 S2 P04