



1. Main hall / Arrival forecourt

Existing




simple matrix of low evergreen shrubs to ends of parking



Cytisus beanii



Daphne odora 'Aureomarginata' Euonymus fortunei 'Emerald Gaiety'

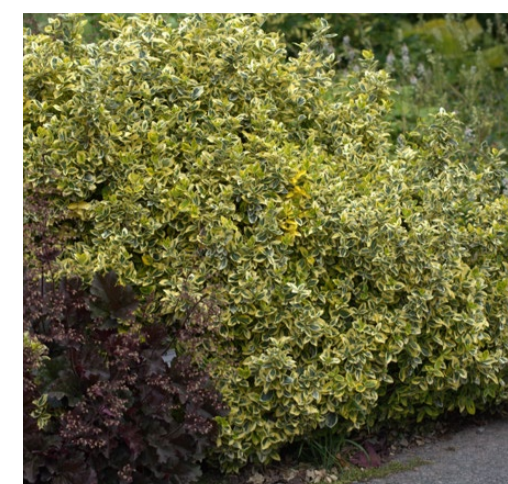

2. South Terrace

Existing



Stone urns formally planted with exotic species




Phormium 'Sundowner' with Bacopa monnieri



Spring to summer naturalised bulb planting 10-15cm
Feb to March - Crocus Mixture Harleem,
March to April - Scilla Mischtschenkoana, Chionodoxa Mixed Colours
April- Puschkina libanotica, Fritallary Meleagris, Narcissus Milner

Sweeps of Spring to Autumn flowering perennial plants to form a buffer between the vehicle access route and formal green space.

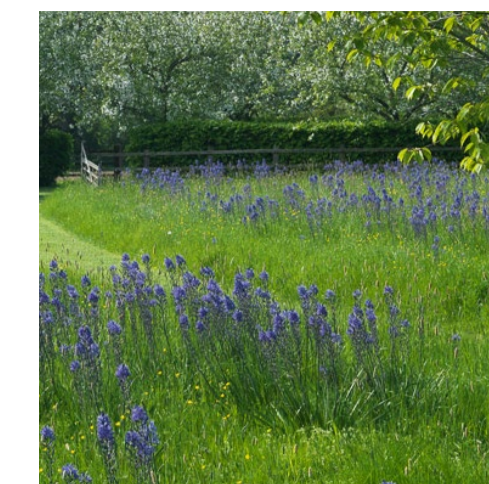

Spring flowering - Cowslip, Birdsfoot Trefoil, Lady's Bedstraw, Rough Hawksbit, Red Clover
Summer into Autumn Flowering - Selfheal, Sorrel, Tufted Vetch, Knapweed, Toadflax, Musk Mallow and Ragged Robin.

3. Service wing / courtyard

Existing



Herb borders to cottages



Alchemilla Mollis, hardy Geranium, Saxifrage, Bergenia, Echinops, Hollyhocks and Foxgloves to create a cottage garden feel.

4. Walled garden / Pinery

Existing



4a) Kitchen garden produce



Kitchen garden to include rows of traditional vegetable plots

4b) Sweeps of ornamental grasses in drifts in a simple mix providing a low maintenance structure



Molinia caerulea will provide all year round interest

Scented plants to raised beds



Lavandula Intermedia, Rosmarinus officinalis, Melissa officinalis, Mentha x piperita, Ocimum basilicum, Salvia elegans



Liriope muscari,

5. Pleasure gardens

Existing



Ornamental flowering shrubs mixed in with the existing, significant rhododendron species



Leatherleaf Viburnum, Bottlebrush Buckeye, Kerria japonica, Rhododendron Northern Lights Group, Hydrangea quercifolia, Syringa vulgaris, Hibiscus syriacus




6. Fairy land


6a) Woodland plant species planted around plunge pool to create a shaded garden




Flowering
Winter-Lesser celandine, **Spring**- bluebell, wood anemone, common dog violet **Summer to Autumn**- dog rose, honeysuckle. Flowering plants will be mixed in with hosta and ferns.

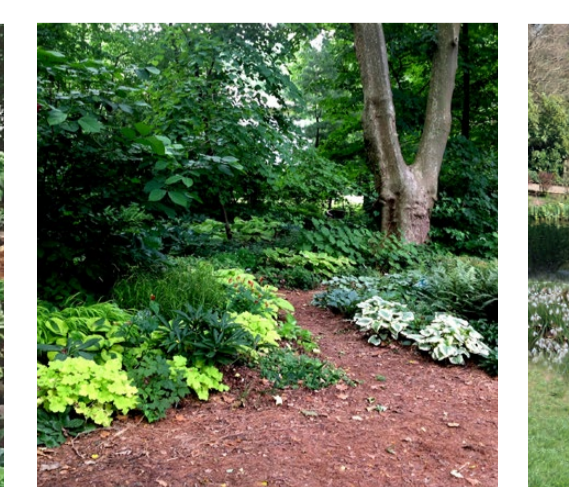


6b) An understory of bulb planting scattered around the historic architectural features

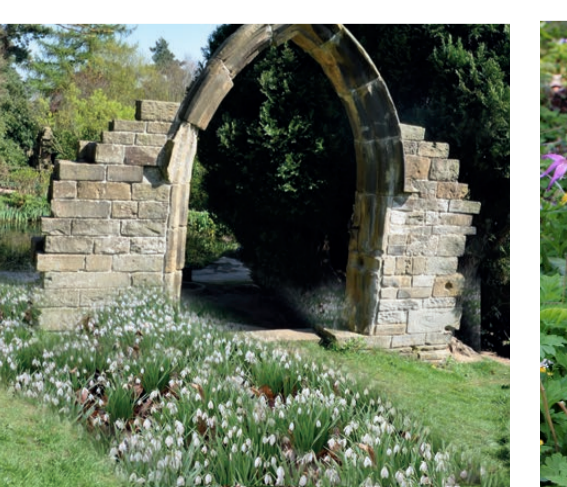

Snowdrops planted as a path flowering the trail of architectural antiques.

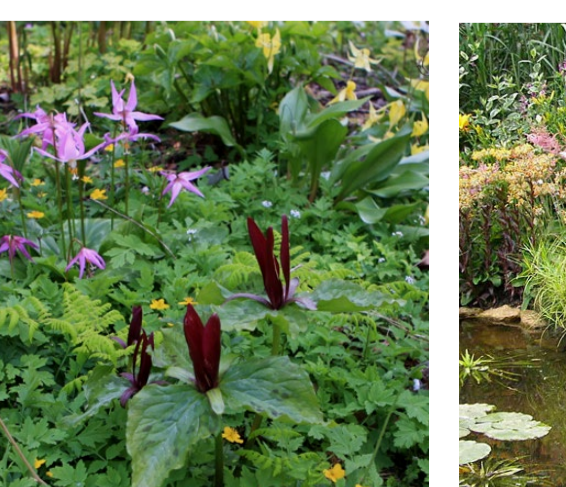

6c) Marginal wetland planting to the proposed pond

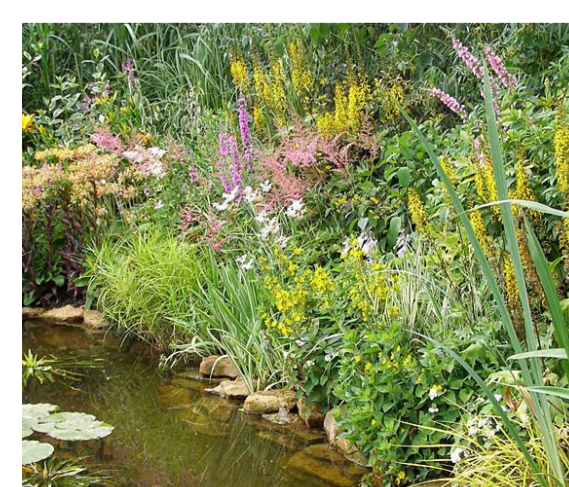

Nymphaea 'Pygmaea Helvola', Orontium aquaticum, Ranunculus flammula, Zantedeschia aethiopica AGM, Myosotis scorpioides

DRAWING NOTES:

- GENERAL:
1. COPYRIGHT OF THIS DRAWING IS VESTED IN PLINCKE AND IT MUST NOT BE COPIED OR REPRODUCED WITHOUT CONSENT.
 2. DO NOT SCALE FROM THIS DRAWING - DIMENSIONS GOVERN. IF IN DOUBT ASK.
 3. ALL DIMENSIONS ARE IN MILLIMETRES UNLESS NOTED OTHERWISE. ONLY FIGURED DIMENSIONS ARE TO BE TAKEN FROM THIS DRAWING.
 4. ALL DIMENSIONS SHALL BE VERIFIED ON SITE BEFORE PROCEEDING WITH THE WORK. ALL CONTRACTORS MUST VISIT SITE AND BE RESPONSIBLE FOR TAKING AND CHECKING ALL DIMENSIONS RELATIVE TO THEIR WORK.
 5. PLINCKE SHALL BE NOTIFIED IMMEDIATELY BY EMAIL, OF ANY DISCREPANCIES.
 6. PLINCKE ACCEPTS NO LIABILITY FOR ANY EXPENSE, LOSS OR DAMAGE OF WHATSOEVER NATURE AND HOWEVER ARISING FROM ANY VARIATION MADE TO THIS DRAWING OR IN THE EXECUTION OF THE WORK TO WHICH IT RELATES WHICH HAS NOT BEEN REFERRED TO THEM AND PRIOR APPROVAL OBTAINED.
 7. ALL PLINCKE DRAWINGS TO BE READ IN CONJUNCTION WITH ALL RELEVANT ARCHITECTURAL, CIVIL ENGINEERS AND M&E ENGINEERS DRAWINGS AND SPECIFICATIONS.

REFERENCE FILES:

CONSULTANT	REFERENCE FILE	DATE RECEIVED

- HEALTH, SAFETY & ENVIRONMENTAL INFORMATION:
1. IT IS ASSUMED THAT ALL WORKS ON THIS DRAWING WILL BE CARRIED OUT BY A COMPETENT CONTRACTOR AND WHERE APPROPRIATE, WORKING TO AN APPROVED METHOD STATEMENT.
 2. THIS DRAWING IS TO BE READ IN CONJUNCTION WITH ALL OTHER HAZARDS / RISKS WHICH HAVE BEEN IDENTIFIED AND RECORDED WITHIN THE PRE-CONSTRUCTION INFORMATION PACK AND / OR THE CONSTRUCTION PHASE HSS PLAN.
 3. IN ADDITION TO THE HAZARDS / RISKS NORMALLY ASSOCIATED WITH THE TYPES OF WORK DETAILED ON THIS DRAWING, NOTE THE FOLLOWING:
- | ITEM N° | RISK REGISTER DETAILS |
|---------|-----------------------|
| | |

P02 PLANNING PROPOSALS	SS	AA	05/05/16
P01 STAGE 1 PRELIMINARY PROPOSALS	SS	AA	22/01/16
REV DESCRIPTION	DRAWN	CHECK	DATE

KEY PLAN



plincke.

MANCHESTER
 t:0161 237 9223
 e:north@plincke.co.uk

LONDON
 t:0207 739 3330
 e:london@plincke.co.uk

PROJECT TITLE
 CANNON HALL PARKS FOR PEOPLE

DRAWING TITLE
 PLANTING STRATEGY SHEET

PROJECT No.	DRAWING No.	REVISION
0292	CHP_PL1_S2_DR_SW4_0310	P02

SCALE BAR @



SCALE @ A1
 NTS
 DATE
 30/01/16