

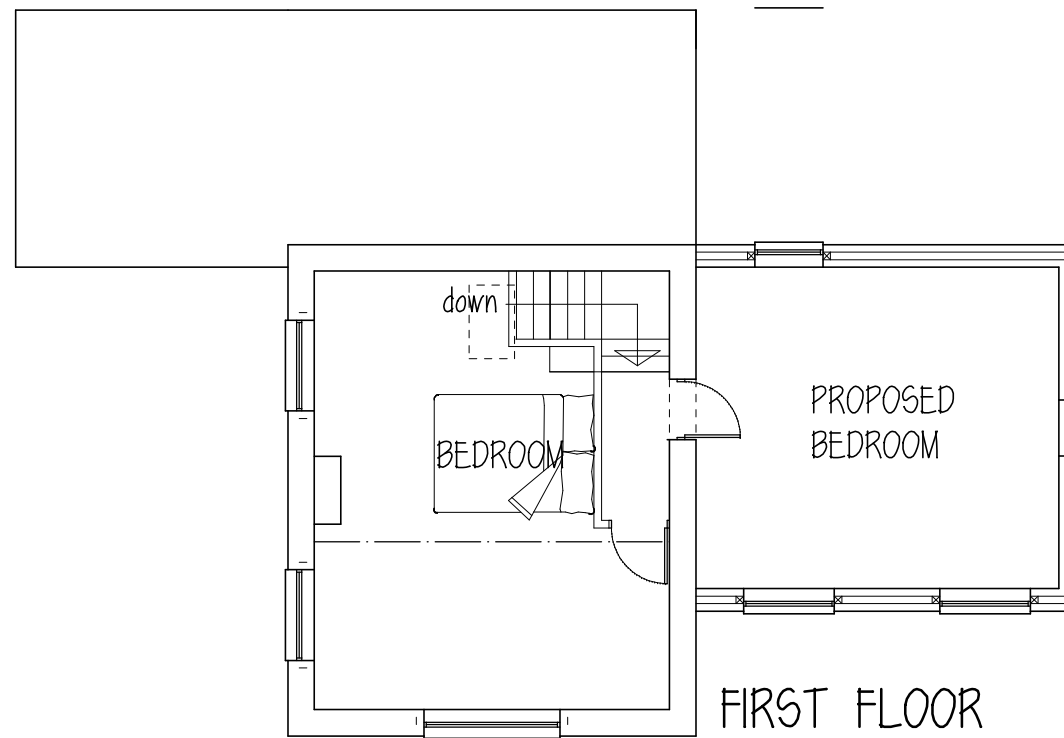
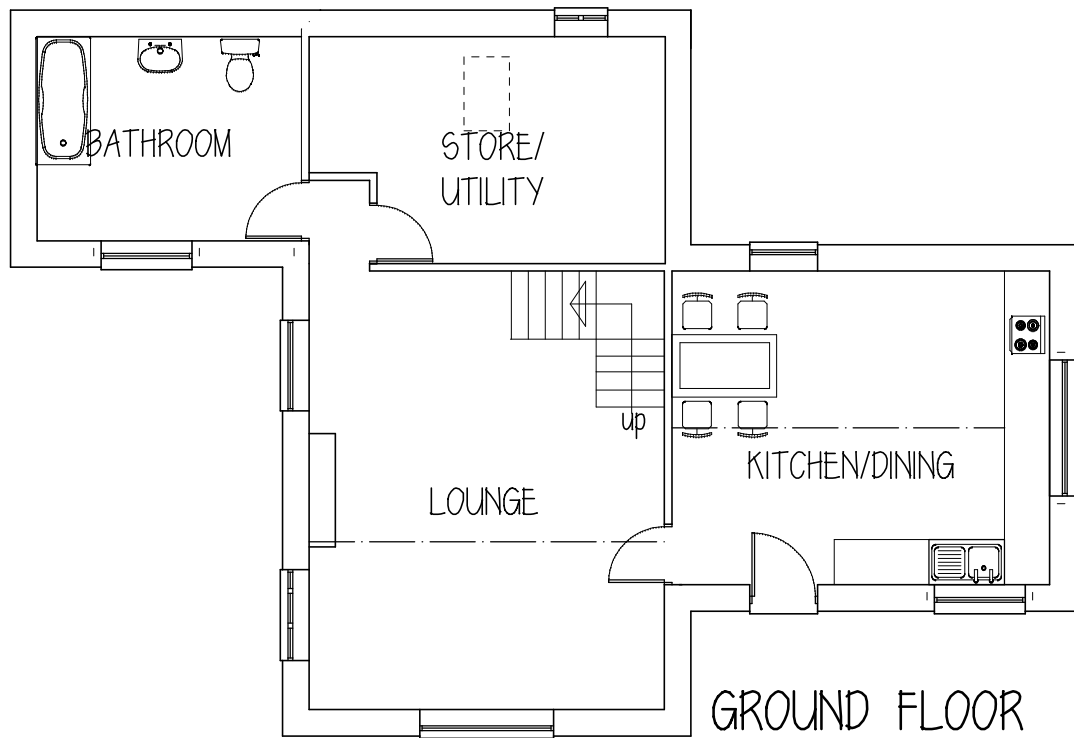


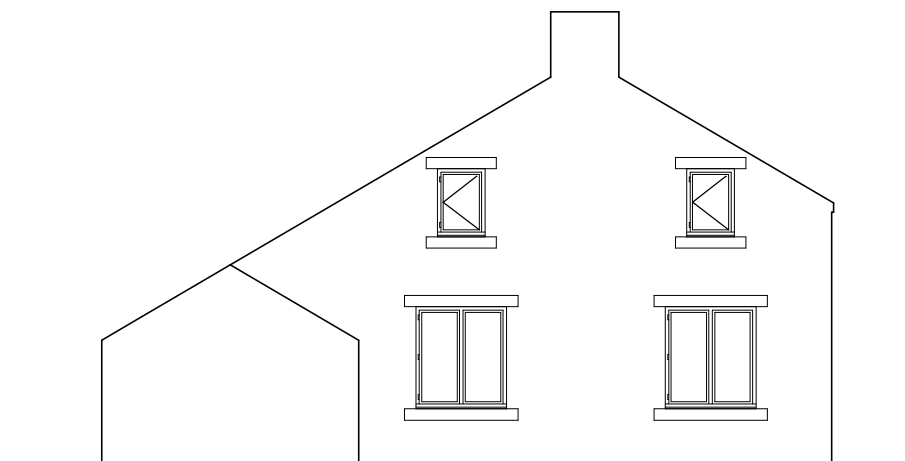

ROOF - existing stone slates reused
and made good
WALLS - existing natural coarse stone reused
WINDOWS - sash type hardwood
DOORS - hardwood


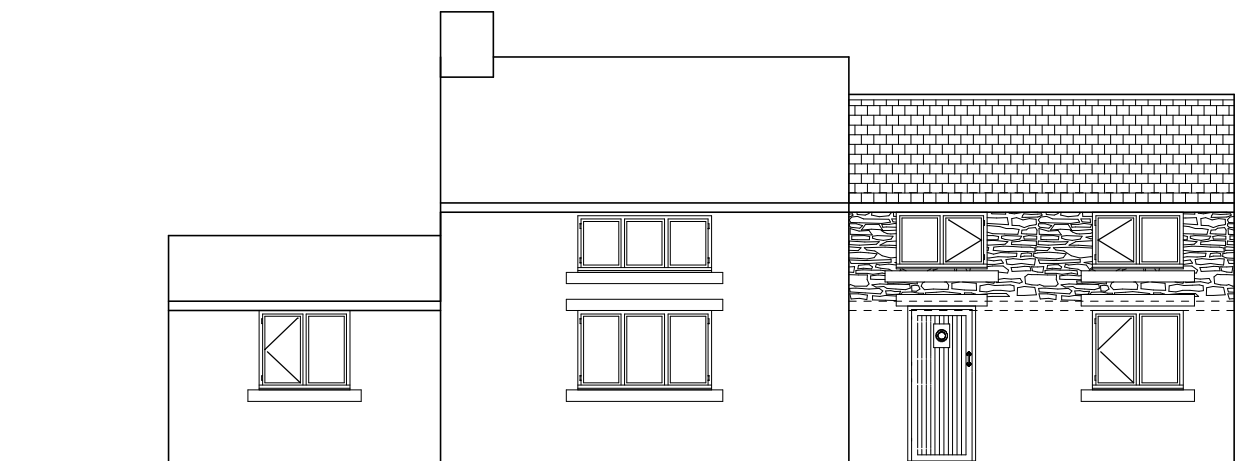


FRONT ELEVATION

SIDE ELEVATION

Mr & Mrs A QUINEY

PROPOSED F.F. EXTENSION
PLASHWOOD, WELL HILL RD.
GREENMOOR

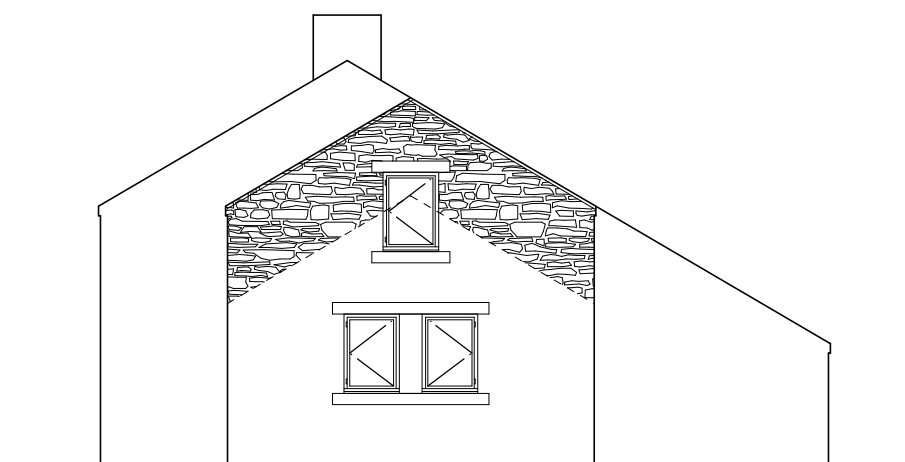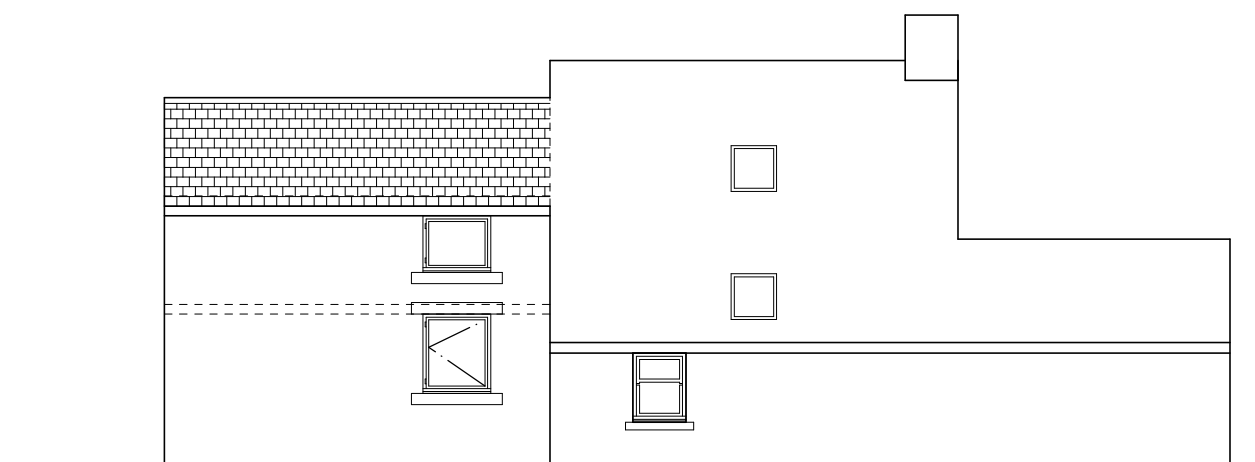

REAR ELEVATION

SIDE ELEVATION

PRO. PLANS & ELEVATIONS

1:100@A3 JUNE 19 Rev L

Peter Thompson

"Linwood"

Barnsley Road

Dodworth

Barnsley S75 3JR

e-mail peter-thompson@hotmail.co.uk

t&f. 01226 201391

m. 07973251730

