



GENERAL NOTES:

Drawing copywrite of DS&L Property Consulting Ltd.

Dimensions should be checked and verified on site prior to any construction or alteration.

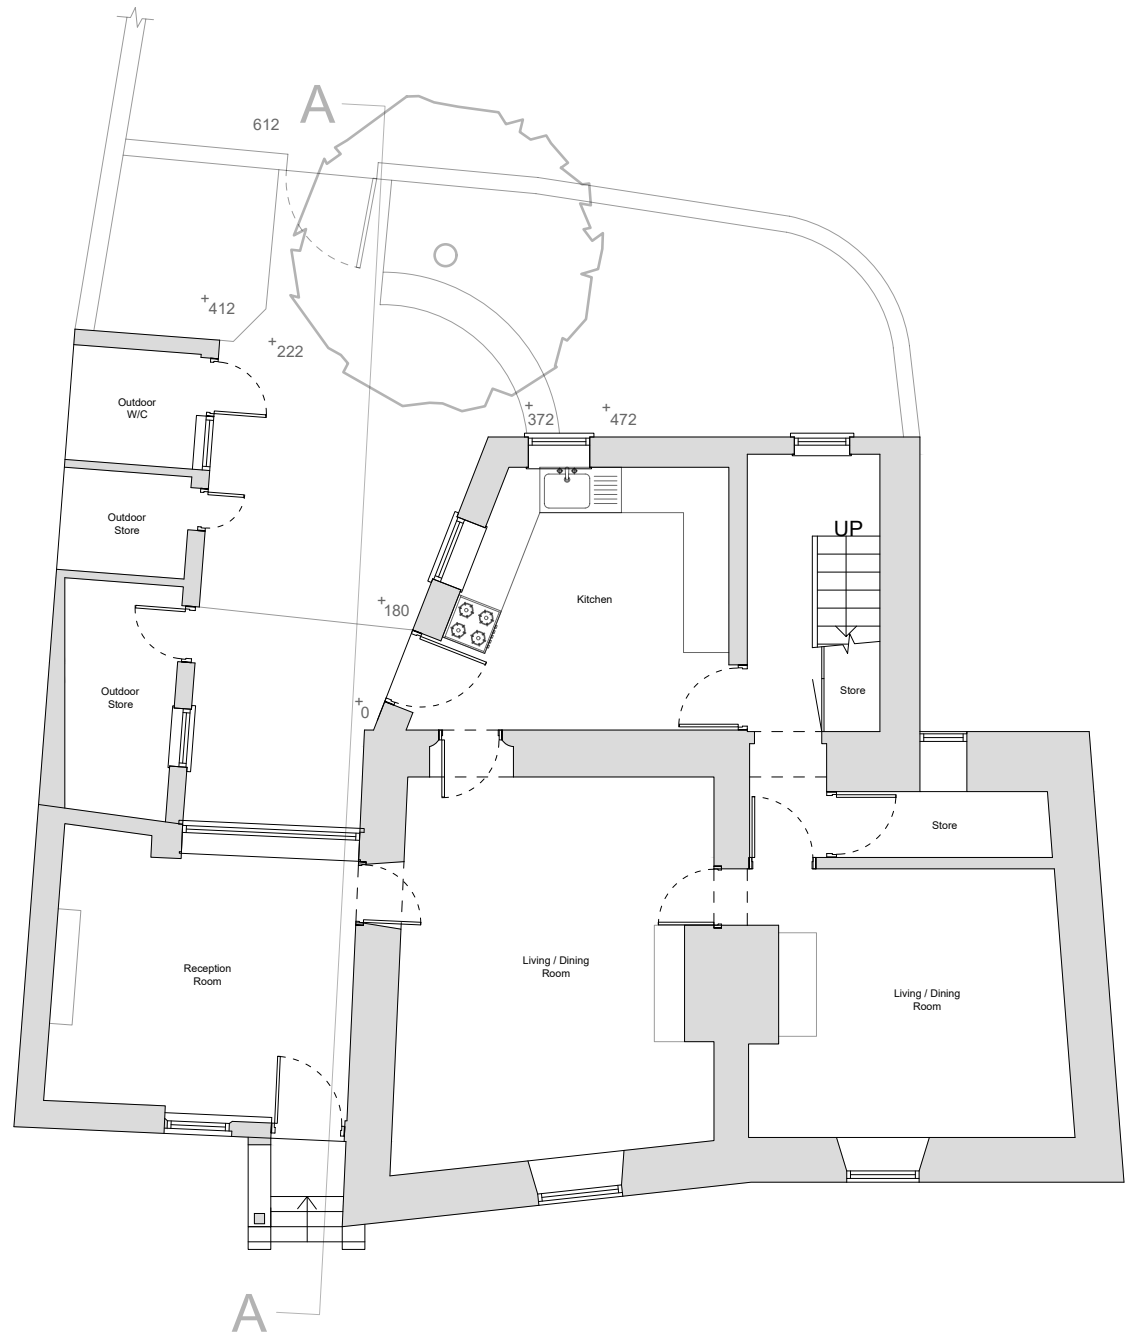

EXISTING GROUND FLOOR

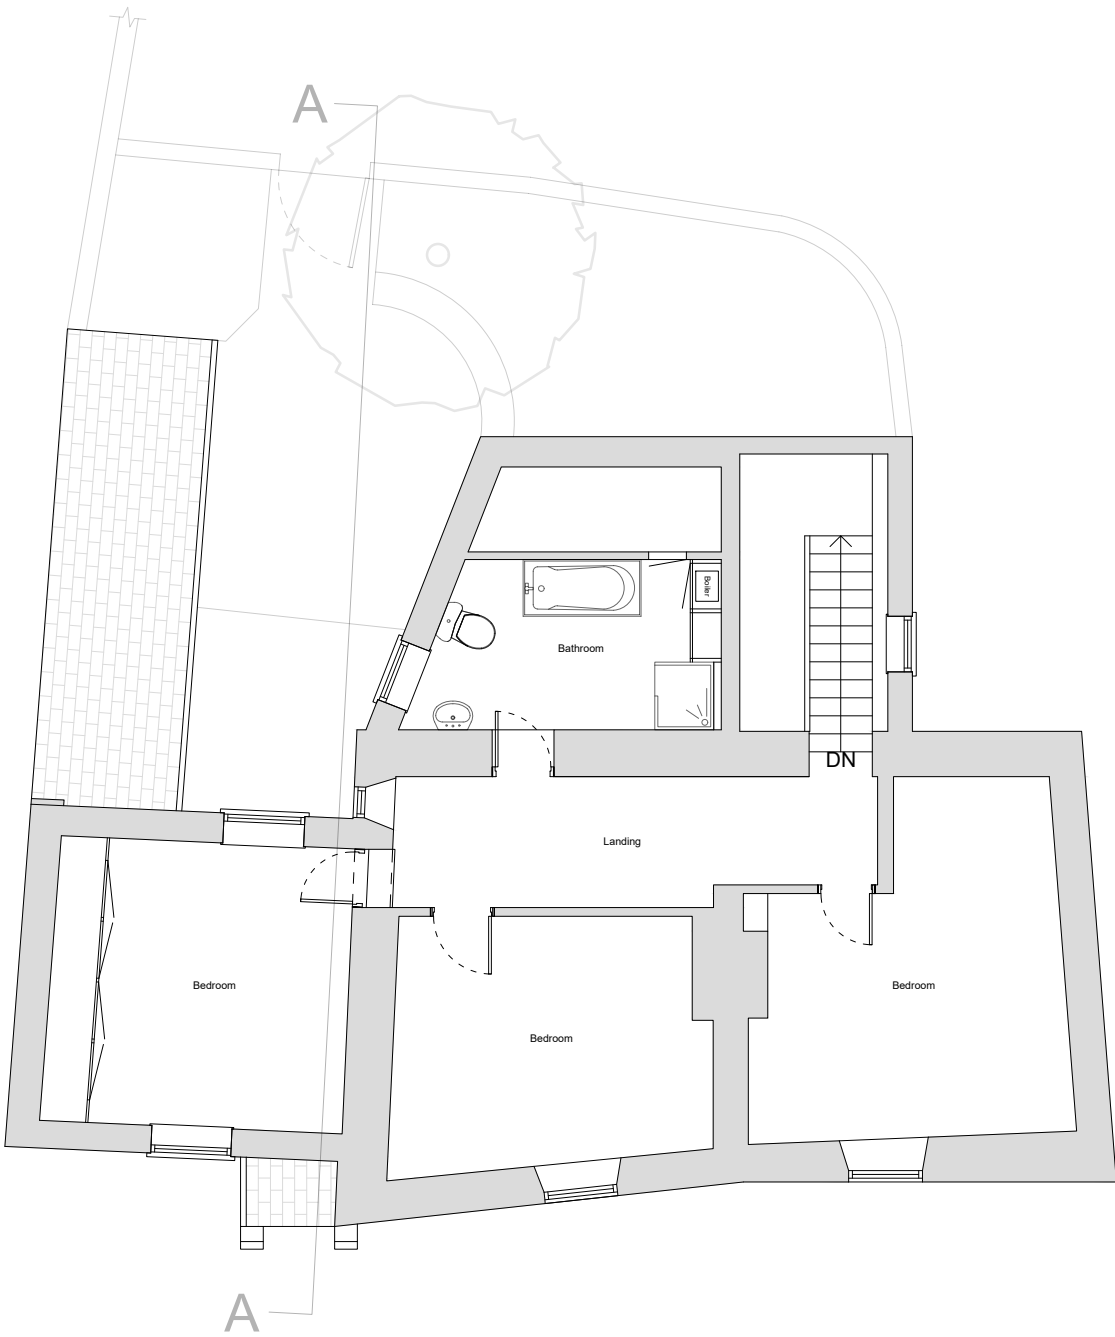

EXISTING FIRST FLOOR



Site Address:			
1 Maltkiln Row, Cawthorne, Barnsley, S75 4HH			
Project:			
Refurbishment and Formation of Flats			
Drawing title:			
Existing Floor Plans			
Status:	Date:		
Planning	September 2023		
Project no:	Drawing no:	Revision:	Scale:
DSA-FP-1MR 01	-	-	1:100@A3