


Arrival - Quarter End Panel

1440mm Pitch Modular Waiting Shelter

Cantilever

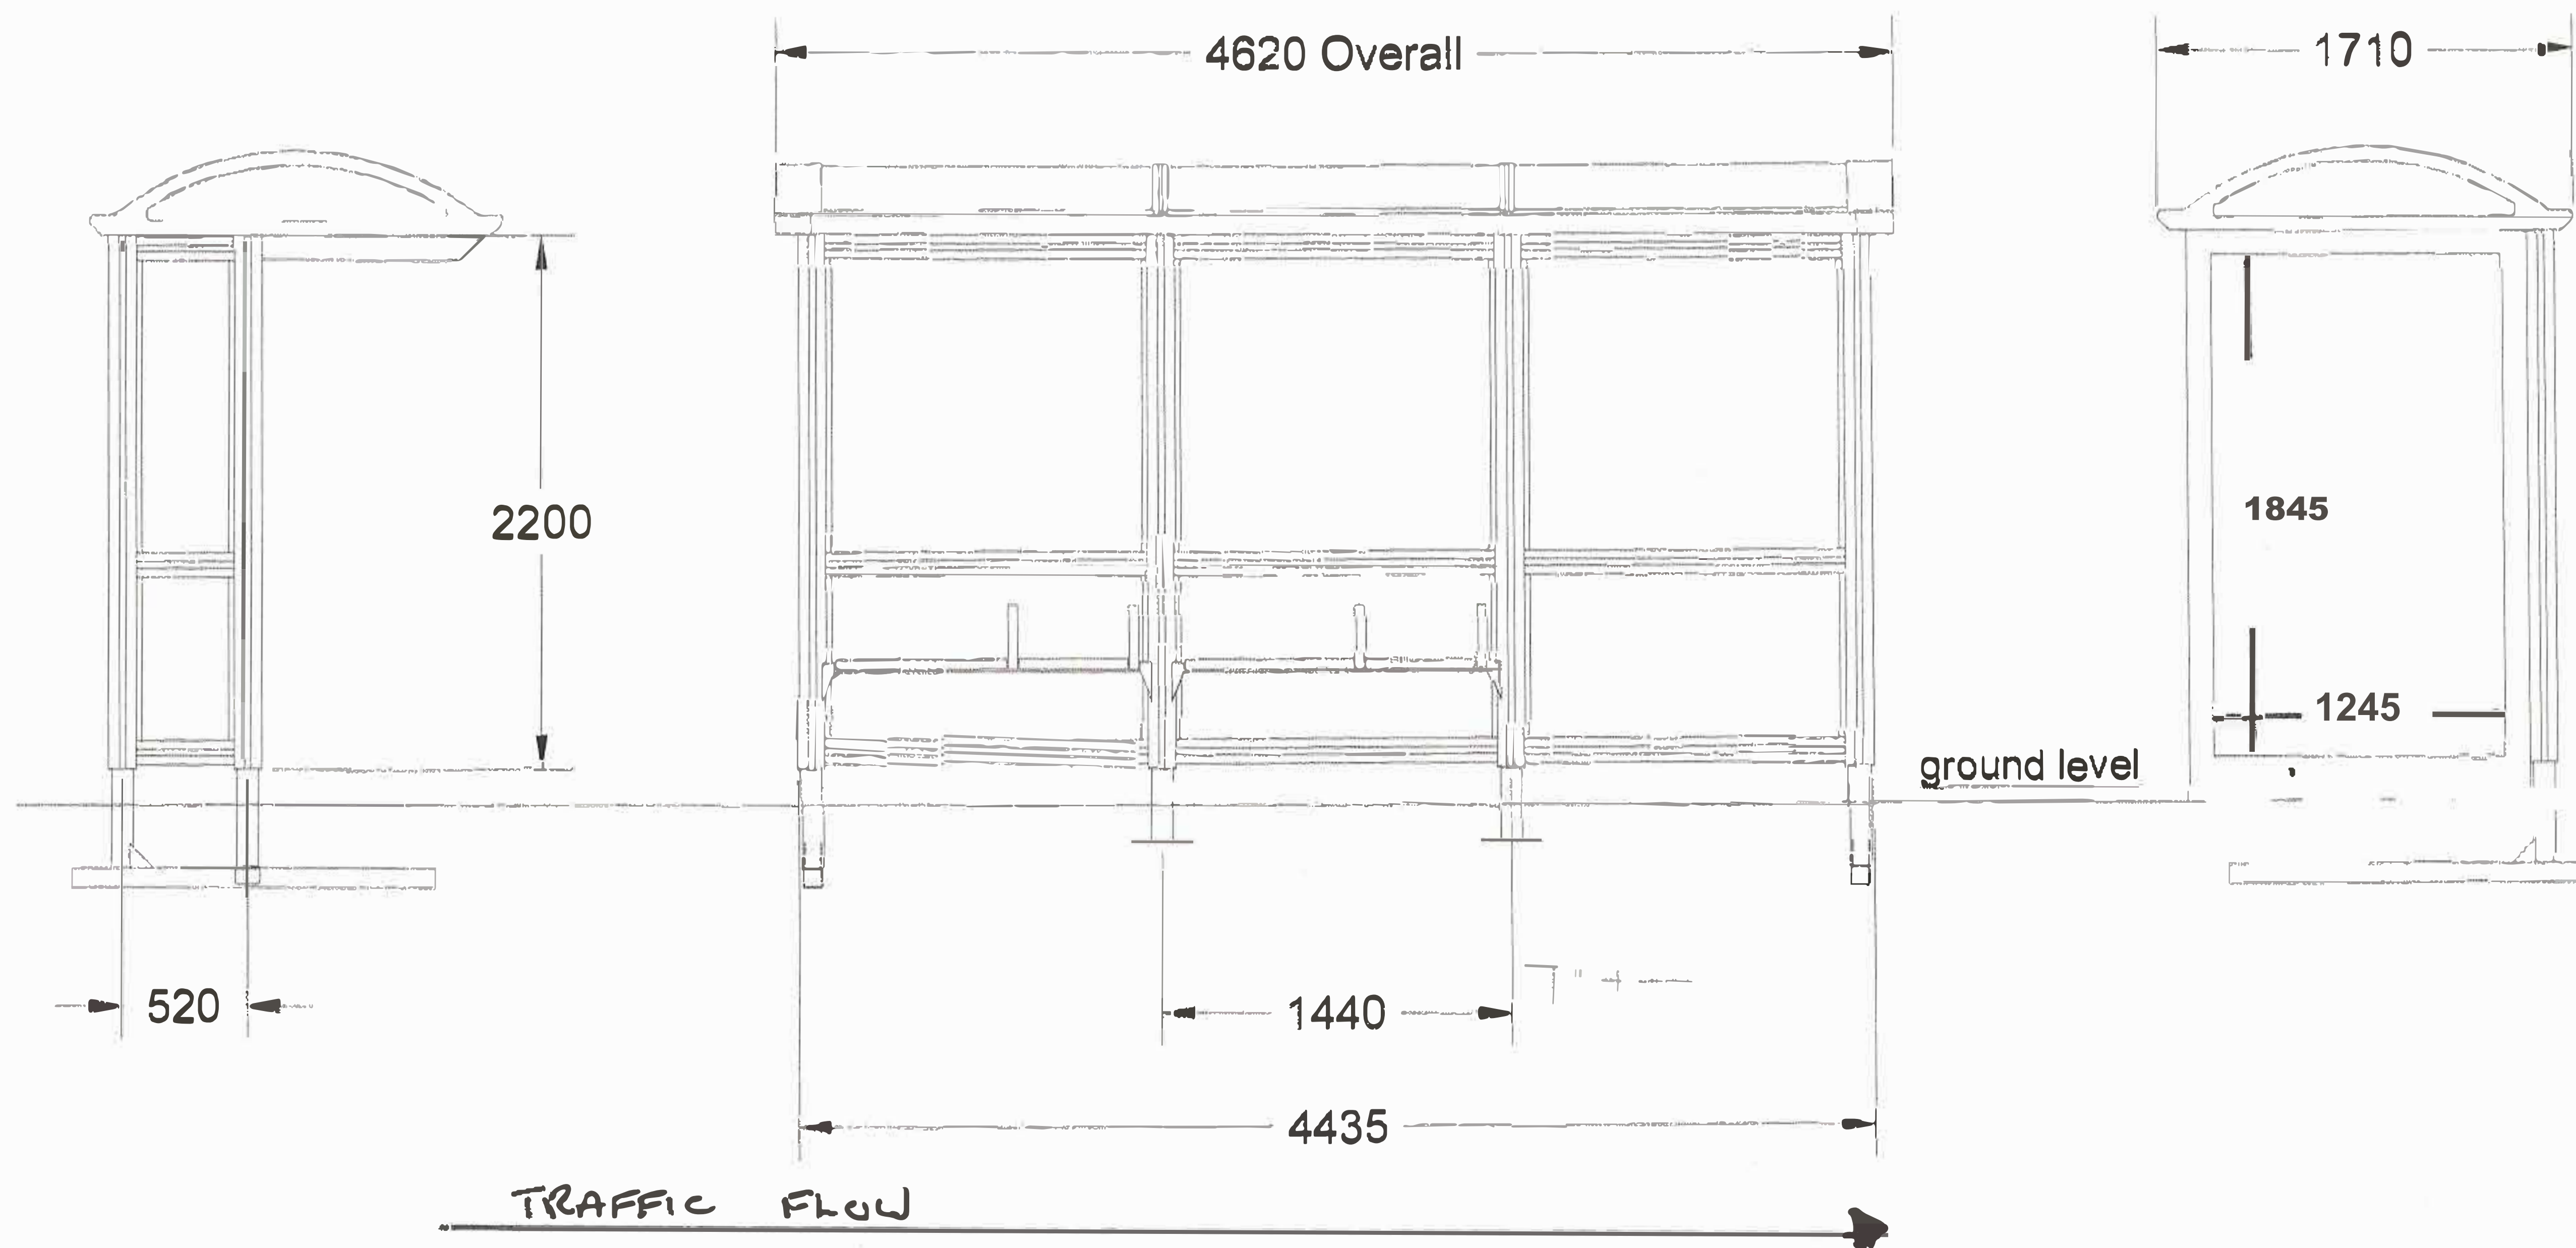

Bus Shelters Ltd.

Dyffryn Business Park, Llandow, Glamorgan, CF71 7PY.
Tel: 0(044)1446 795444 Fax: 0(044)1446 793344 Email: bus@shelters.co.uk



PROJECT PRINCIPLE 2 RANGE WAITING SHELTERS

A 06.04.20 - FIRST ISSUE

REVISIONS

JOB ALIGHT MEDIA

TITLE
PRINCIPLE 2, 4.6m x 1.7m CANT 1/4 END
ARRIVE/FULL END DEPART SHELTER
TO SUIT DIGITAL AD PANEL

SCALE:
1:50 @ A3

DATE:
APR 2020

DRAWN BY:
ML AutoCAD

DRAWING NO.:
223990-101

ISSUE
A

PROJECTION

ALL DIMENSIONS GIVEN ARE IN MILLIMETERS UNLESS STATED OTHERWISE