

DO NOT SCALE

NOTES

GENERAL NOTES


- a. THE TOPOGRAPHICAL SURVEY IS BASED ON INFORMATION PRODUCED BY HAYCOCK & TODD, JOB NO. 59417, FILE 59417-3D BARNSELY WEST.DWG, DATED MAY 2019. THE INFORMATION USED IN PREPARATION OF THIS AND ALL OTHER FORE CONSULTING DESIGNS AND DRAWINGS IS NOT WARRANTED. IT SHALL BE THE RESPONSIBILITY OF THE CONTRACTOR TO VERIFY ALL SURVEY INFORMATION PROVIDED AND REPORT ANY ANOMALIES TO FORE CONSULTING.

DESIGN NOTES

1. ALL DESIGN AND WORKS TO COMPLY WITH CURRENT VERSION OF THE FOLLOWING DOCUMENTS:
- DESIGN MANUAL FOR ROADS AND BRIDGES (DMRB);
  - SPECIFICATION FOR HIGHWAY WORKS (SHW);
  - MANUAL FOR STREETS (MFS); AND
  - BARNSELY METROPOLITAN BOROUGH COUNCIL (BMBC) DESIGN GUIDE AND SPECIFICATION.
2. FOR PLAN AND HORIZONTAL ALIGNMENT DETAILS REFER TO DRAWING NO. 9014-A3-100-030 TO 032.

KEY

- — EXISTING LEVELS
- — PROPOSED LEVELS
- PROPOSED CUT
- PROPOSED FILL

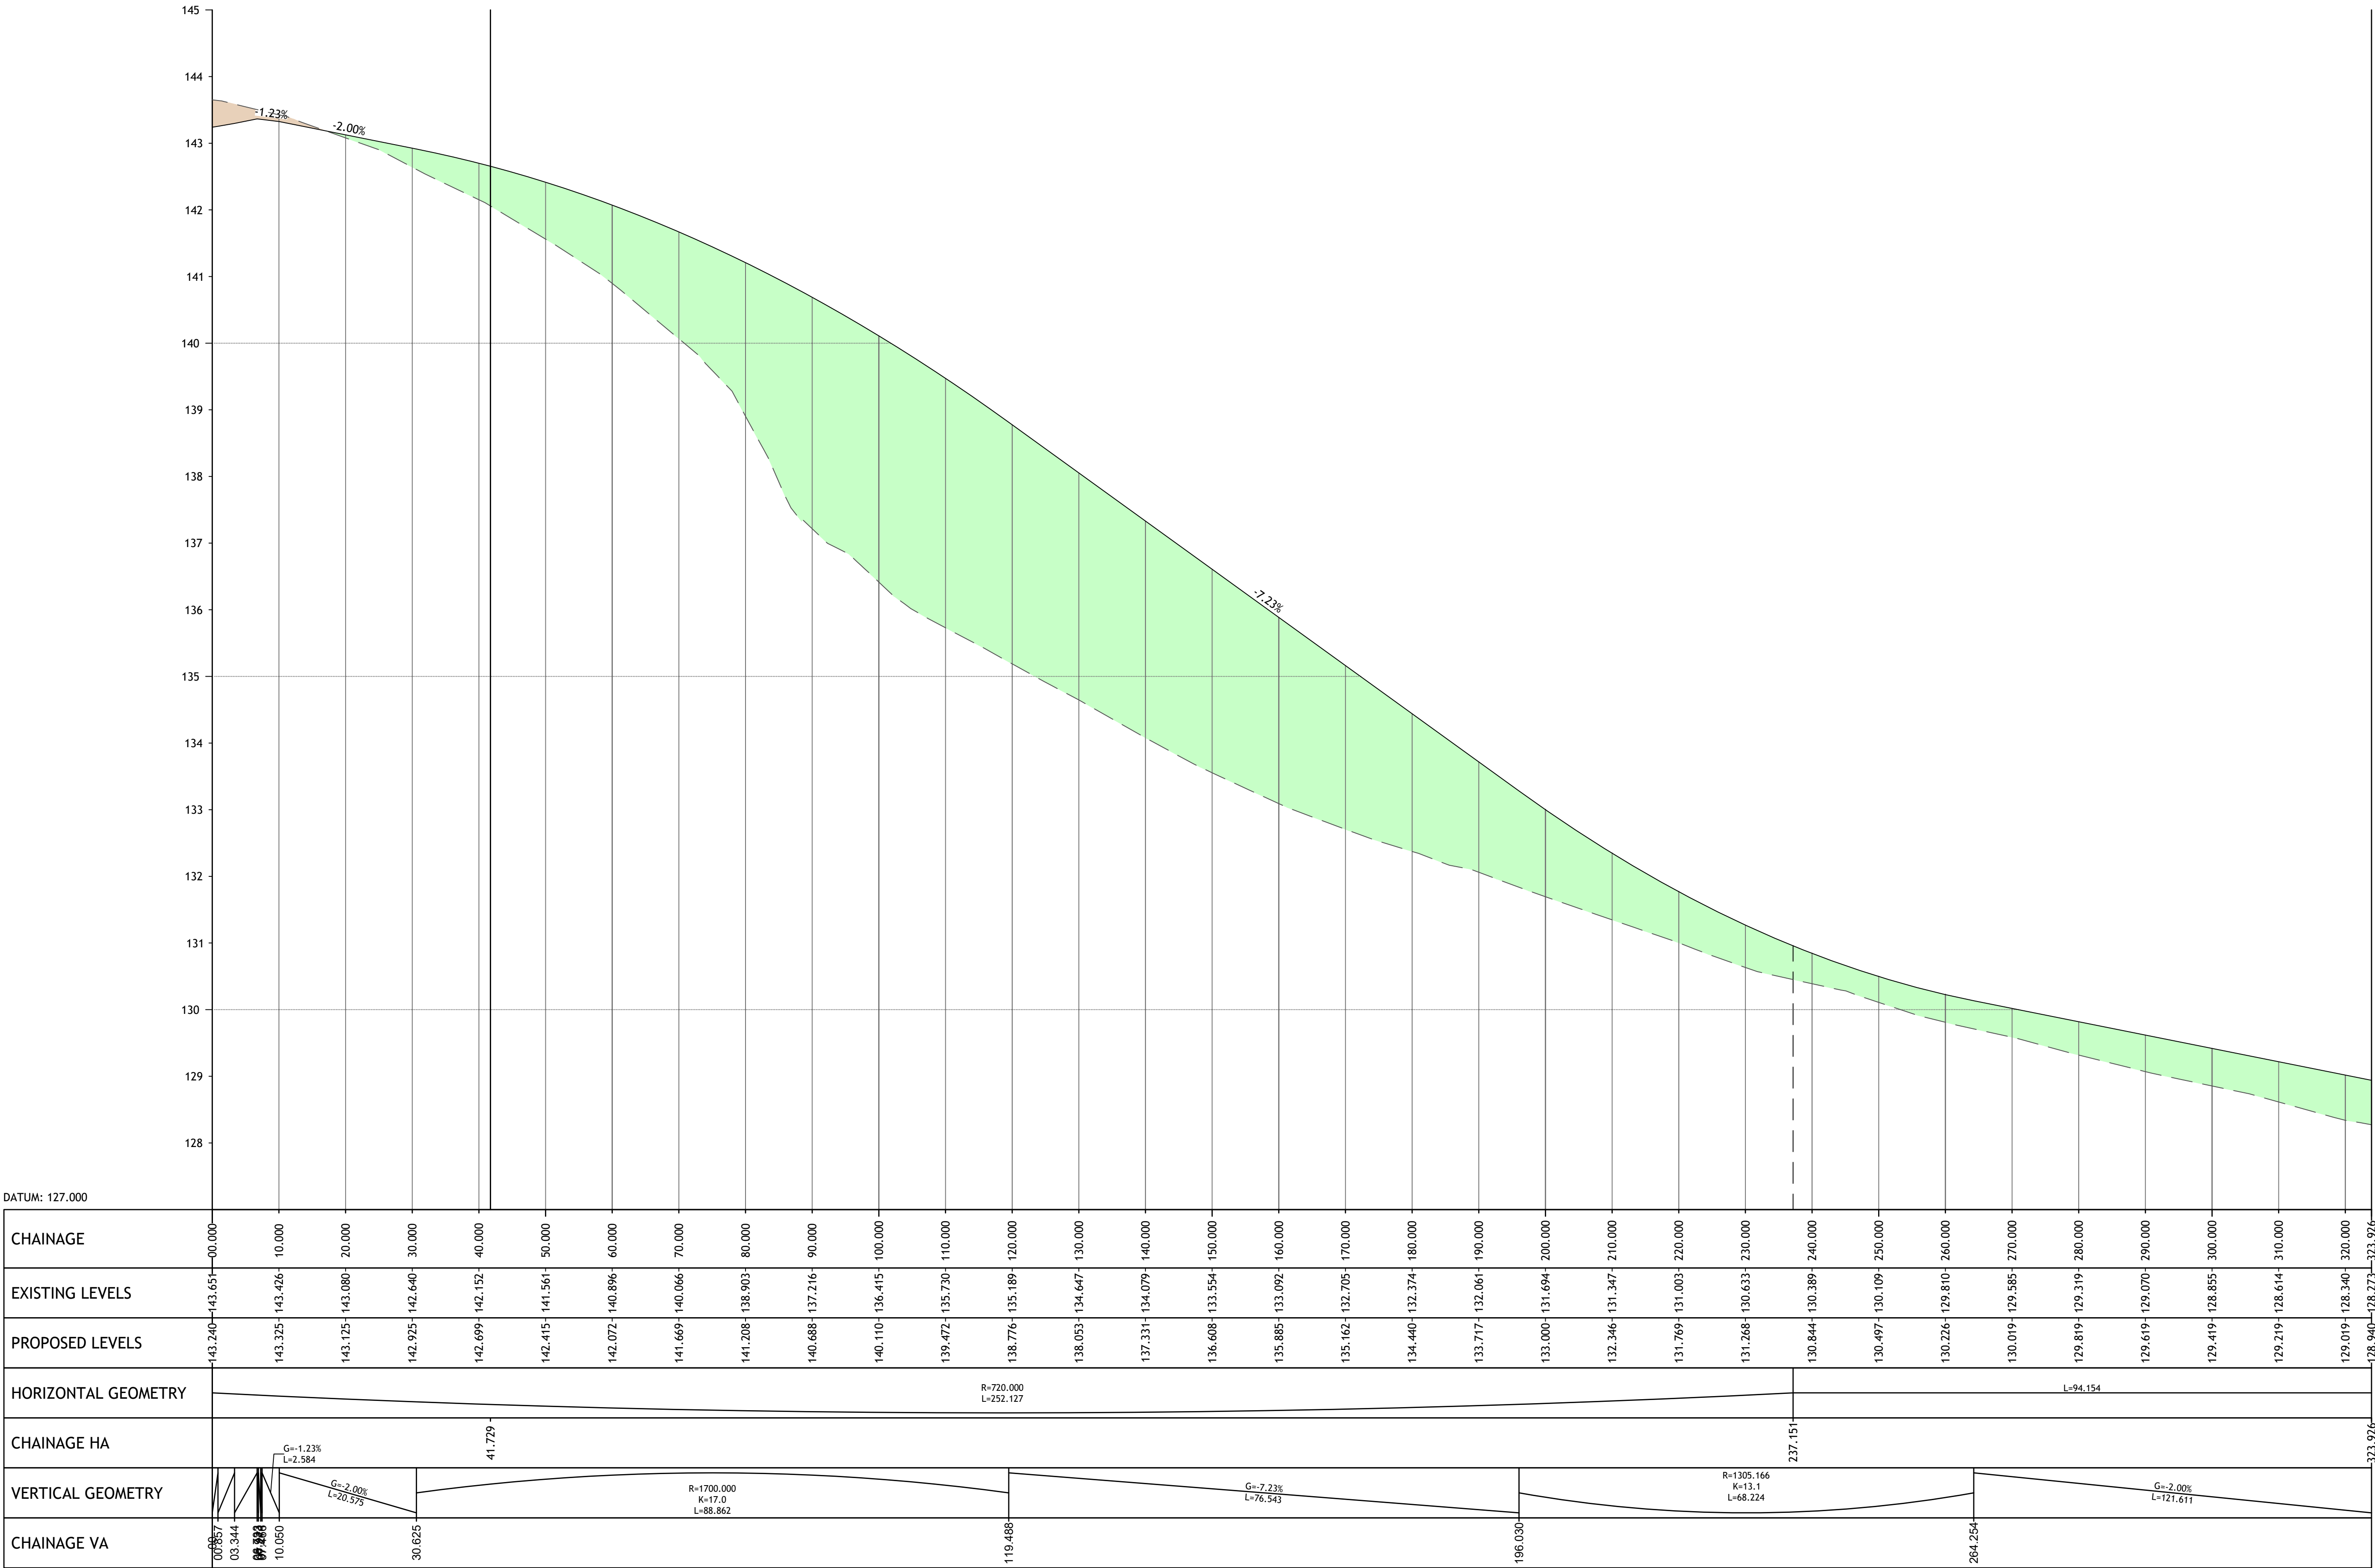

PROFILE NAME: LINK ROAD SECTION A  
SCALE: H 1:500,V 1:50

| REV | DESCRIPTION | DATE | BY |
|-----|-------------|------|----|
|-----|-------------|------|----|

Client:

STRATA STERLING BARNSELY WEST LTD

Project

BARNSELY WEST  
LINK ROAD

Drawing Title

LONGITUDINAL PROFILES  
LINK ROAD SECTION A  
SHEET 1 OF 5

PRELIMINARY

Fore Consulting Limited  
2nd Floor, Queens House  
34 Wellington Street  
Leeds  
LS1 2DE  
0113 2460204  
enquiries@foreconsulting.co.uk  
www.foreconsulting.co.uk

Fore

| Drawn by   | Checked by     | Issue Date | Scale    | Format |
|------------|----------------|------------|----------|--------|
| ML         | PI             | 13.01.2021 | AS SHOWN | A1     |
| Job Number | Drawing Number | Revision   |          |        |
| 9014       | A3-100-P-100   | -          |          |        |