
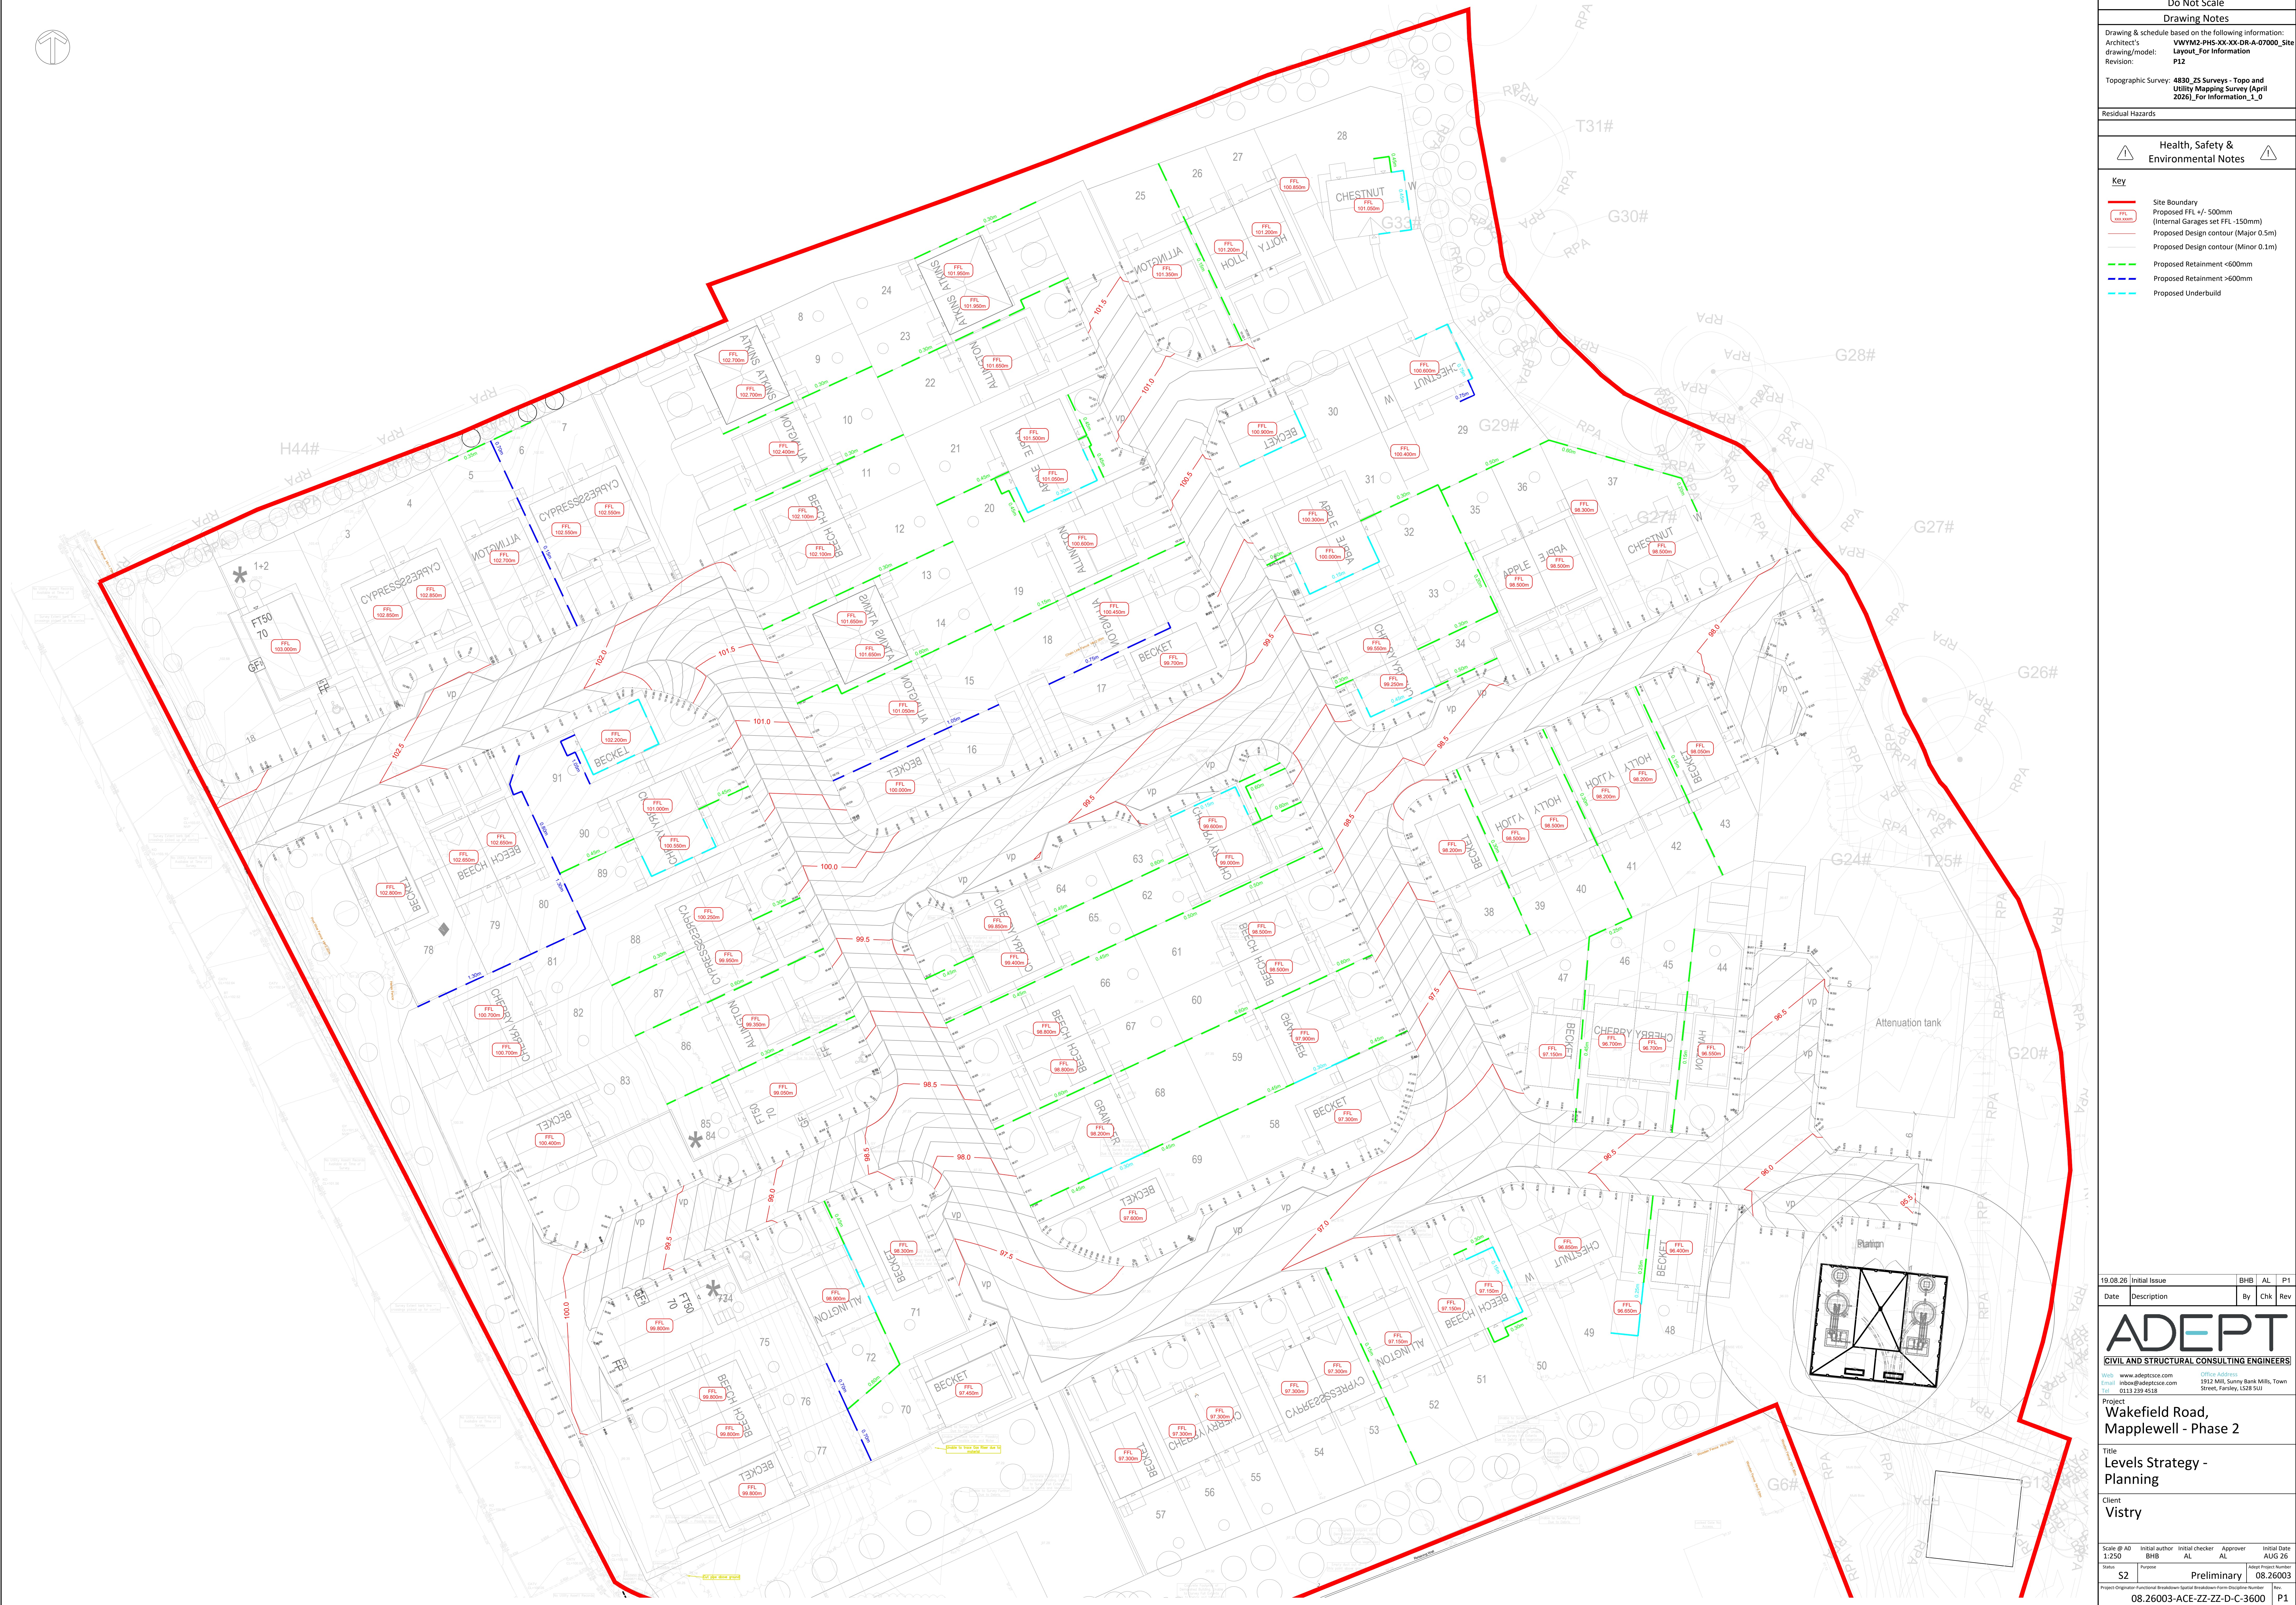


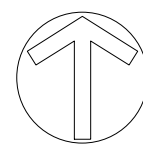

Do Not Scale

Drawing Notes

Drawing & schedule based on the following information:
Architect's VVYM2-PHS-XX-XX-DR-A-0700_Site
drawing/model: Layout_For Information
Revision: P12
Topographic Survey: 4830_Z5 Surveys - Topo and Utility Mapping Survey (April 2026)_For Information_1_0

Residual Hazards

Health, Safety & Environmental Notes

Key

Site Boundary

Proposed FFL +/- 500mm
(Internal Garages set FFL -150mm)

Proposed Design contour (Major 0.5m)

Proposed Design contour (Minor 0.1m)

Proposed Retainment <600mm

Proposed Retainment >600mm

Proposed Underbuild

19.08.26 Initial Issue

BHB AL P1

Date Description

By Chk Rev

ADEPT

CIVIL AND STRUCTURAL CONSULTING ENGINEERS

Web: www.adeptcse.com
Email: info@adeptcse.com
Tel: 0133 399 4538

Office Address:
1912 Mill Sunny Bank Mills, Town
Street, Farsley, LS28 5UJ

Project

Wakefield Road,
Mapplewell - Phase 2

Title

Levels Strategy -
Planning

Client

Vistry

Scale @ A0
1:250

Initial author
BHB

Initial checker
AL

Approver
AL

Initial Date
AUG 26

Sheet

52

Purpose

Preliminary

Adapt Project Number

08.26003

Project Originator Functional Breakdown Spatial Breakdown Form Discipline Number

08.26003-ACE-ZZ-ZZ-D-C-3600

Rev.

P1