



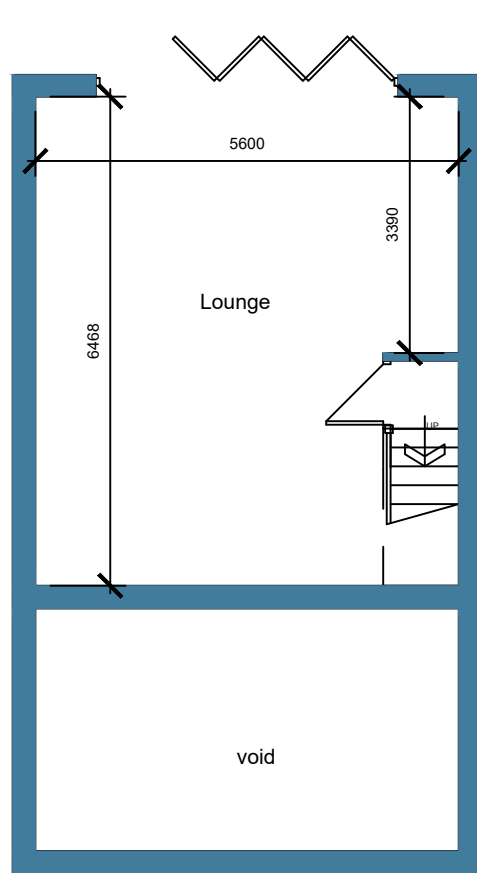

LOWER GROUND FLOOR PLAN

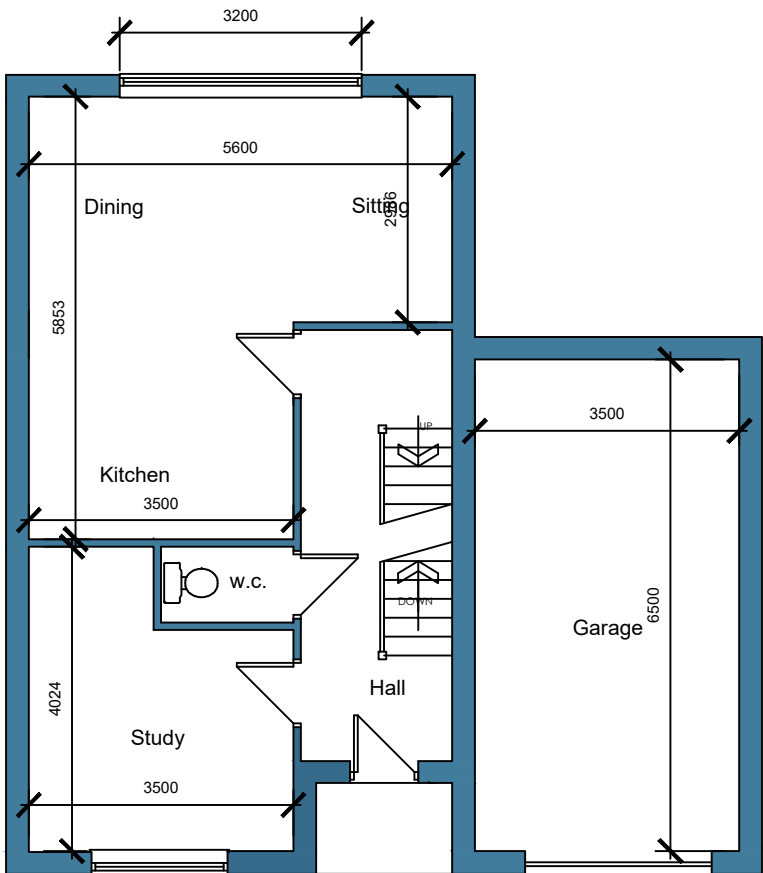

UPPER GROUND FLOOR PLAN



FIRST FLOOR PLAN

 White Agus Architectural Services			OFFICE ONE, DRILL HALL, 11 EASTGATE, BARNLSLEY. S70 2EU			Phone: 01226 208482 Email: info@whiteagus.co.uk Web: www.whiteagus.co.uk		
Project. RESIDENTIAL DEVELOPMENT AT SHEFFIELD ROAD, BIRDWELL BARNLSLEY (SITE HS67)					Client. GATES HOMES			
Drawing Title. PLANS - PLOTS 4, 5 & 6					Date. JAN 2025		Scale. 1:100 @ A3	
					Ref. 24-057		Dwg. No. 03	
Date	Suffix	Description			Date	Suffix	Description	
25-06-25	A	RE-DESIGN						
06-10-06	B	FENESTRATION TO REAR REVISED						
01-05-26	C	REVISED FOLLOWING CHANGES TO SITE LAYOUT						