





FRONT ELEVATION

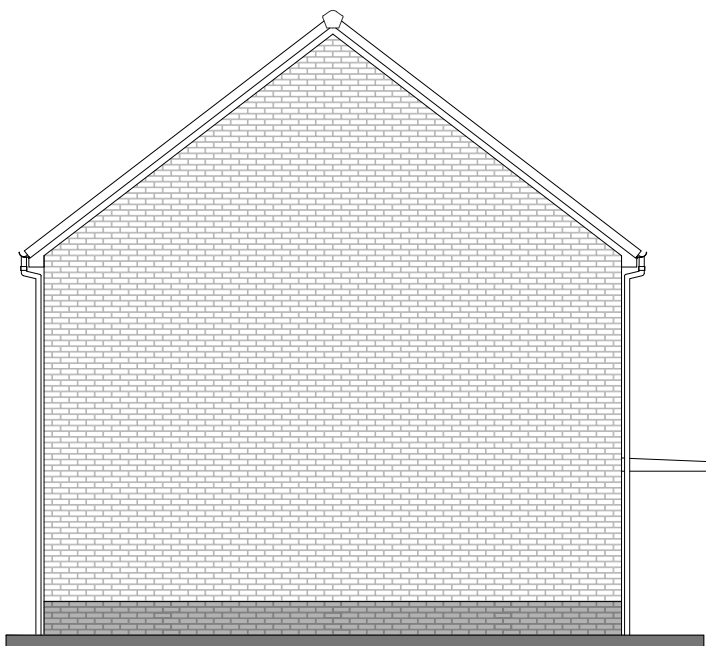


LEFT ELEVATION

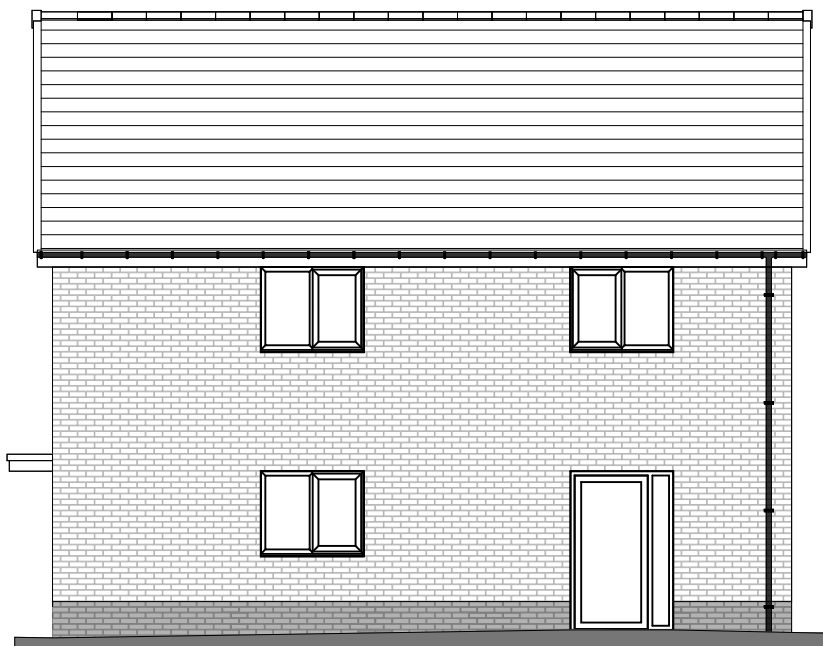


REAR ELEVATION



RIGHT ELEVATION

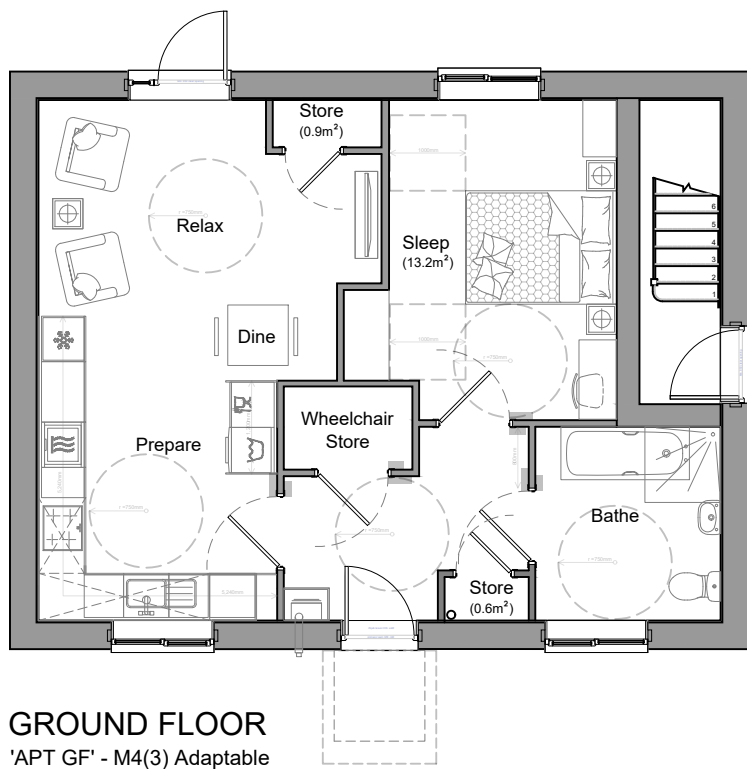

GROUND FLOOR
'APT GF' - M4(3) Adaptable

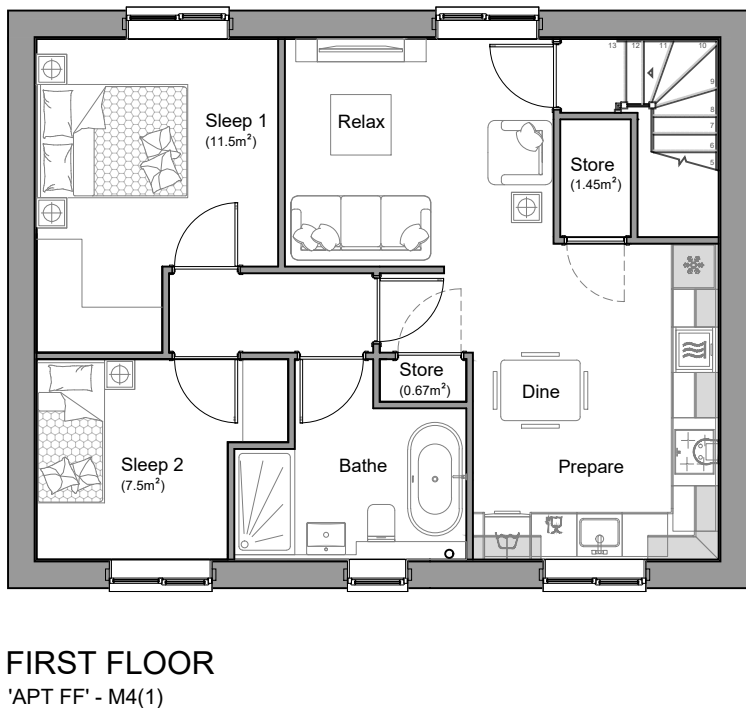

FIRST FLOOR
'APT FF' - M4(1)

APT GF M4(3), APT FF (AS-AS) PLANS & ELEVATIONS

Do not scale off this drawing - Only figured dimensions to be taken from this drawing. Drawings based on Ordnance Survey and/or existing record drawings - Design and Drawing content subject to Site Survey, Structural Survey, Site Investigations, Planning and Statutory Requirements and Approvals.
Authorised reproduction from Ordnance Survey Map with permission of the Controller of Her Majesty's Stationery Office. Crown Copyright reserved.



Rev	Date	Description	Drawn	Check
-----	------	-------------	-------	-------



Architecture
Planning
Urban Design
Landscape

CLIENT:
HOMES BY HONEY

PROJECT:
HEMINGFIELD ROAD,
BARNSELY

DRAWING:
APT GF M4(3), APT FF (AS-AS)
PLANS & ELEVATIONS

DRAWING NUMBER:
26-5828-5029

SCALE @ A2:
1:100

DRAWN:
KM

CHECKED:
VS

DATE:
JUL '26

DATE:
JUL '26

JRP Associates
14 Mariner Court,
Calder Park, Wakefield, WF4 3FL

T 01924 383322
E info@jrpassoc.co.uk
W jrpassoc.co.uk