



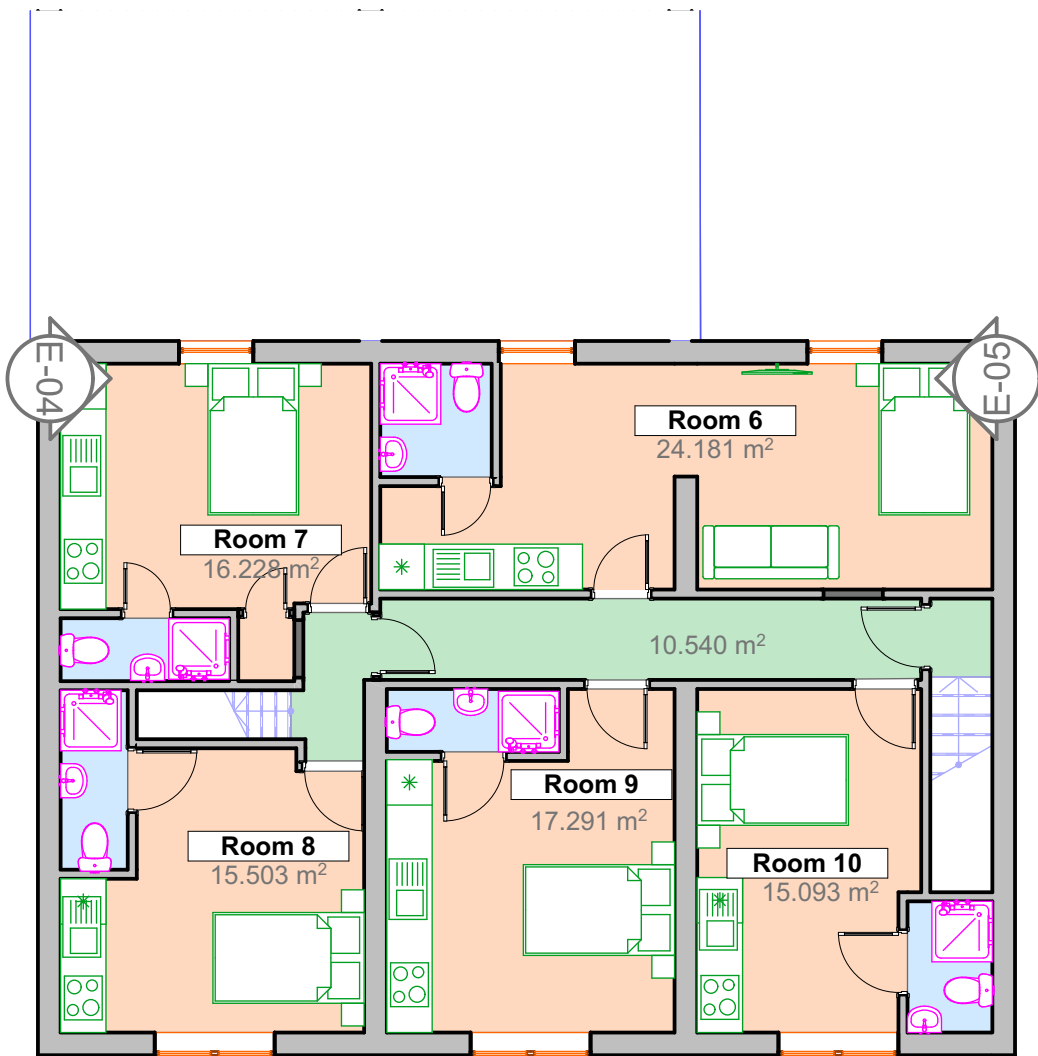

2
-
01-First Floor
1:100

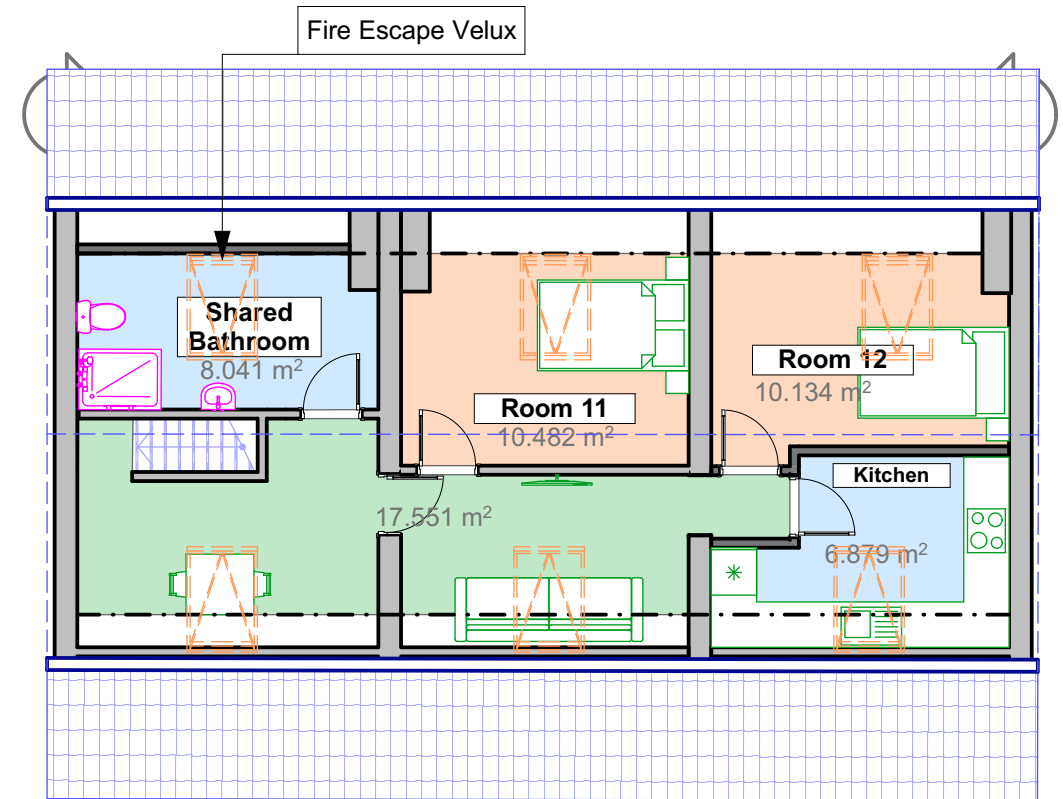

1
-
RF-Roof
1:100



All Dimensions subject to verification on site.
Do Not Scale From Paper Drawings.
(If in doubt refer to the Architect)

Rev	Change	Date

RIBA
Chartered Practice

. - 417.01.2 - Proposed First Floor and Second Floor Plans

Subject to Planning / Building Control Approval

Eznat - architecture | development | +44 (0) 1482 77 80 50 | enquiry@eznat.co.uk | DRAWN/CHECKED BY #CAD Technician/Full Name/JS | Date: 27/07/2026 | REV

eznat

Eznat - architecture | development
One Business Village, Emily Street, Hull
HU9 1ND

CLIENT CO.	#Client Full Name	DRAWING NO.	417.01.2
CLIENT ADDRESS	<CLIENT_ADDRE	LAYOUT TITLE.	Proposed First
	SS>	REVISION	Floor and Second
PROJECT NAME.		SCALE.	Floor Plans