


CAR PARKING
FOR NO 60
~ 5.0M MIN
DEEP x STALL
5.50M WIDE

2 NO CAR PARKING
FOR PROP. UNIT. -
5.0M MIN DEEP x
2.50M WIDE MIN

NOTE:- BLOCK PAVING
CONSTRUCTION FOR
CAR PARKING TO
ALLOW WATER TO PASS
THRO' JOINTS.

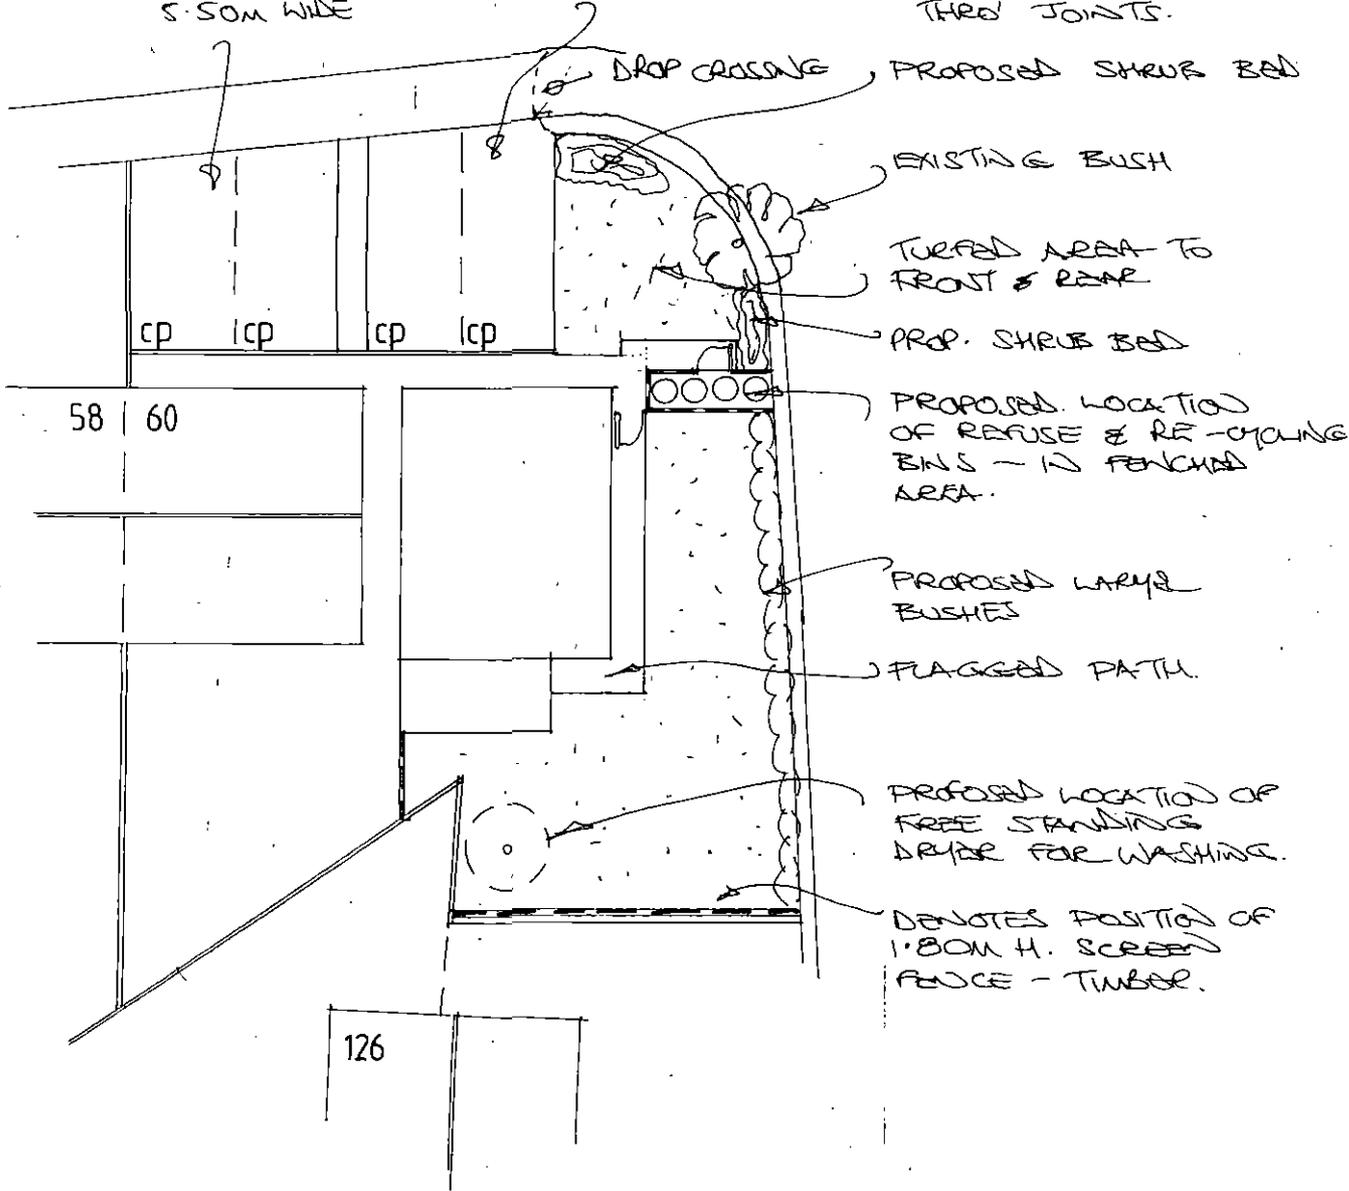

Rev	Notes	Date

Garry Greetham Associates
Residential Design Consultant
Westwood House
18 Carr Lane
Tankersley
Barnsley S75 3BE
Tel 07786062364

PROJECT	Detached Dwelling
CLIENT	Mr. Ian Goulding
TITLE	External Works Layout
ADDRESS	adj. 60 Coronation Drive Birdwell, Barnsley. S70 5RL
DRAWN BY	999
SCALE	1:200 @ A4 DATE Aug 25
DRAWING No	517-03 REV

Member of the Chartered Institute of Architectural Technologists