


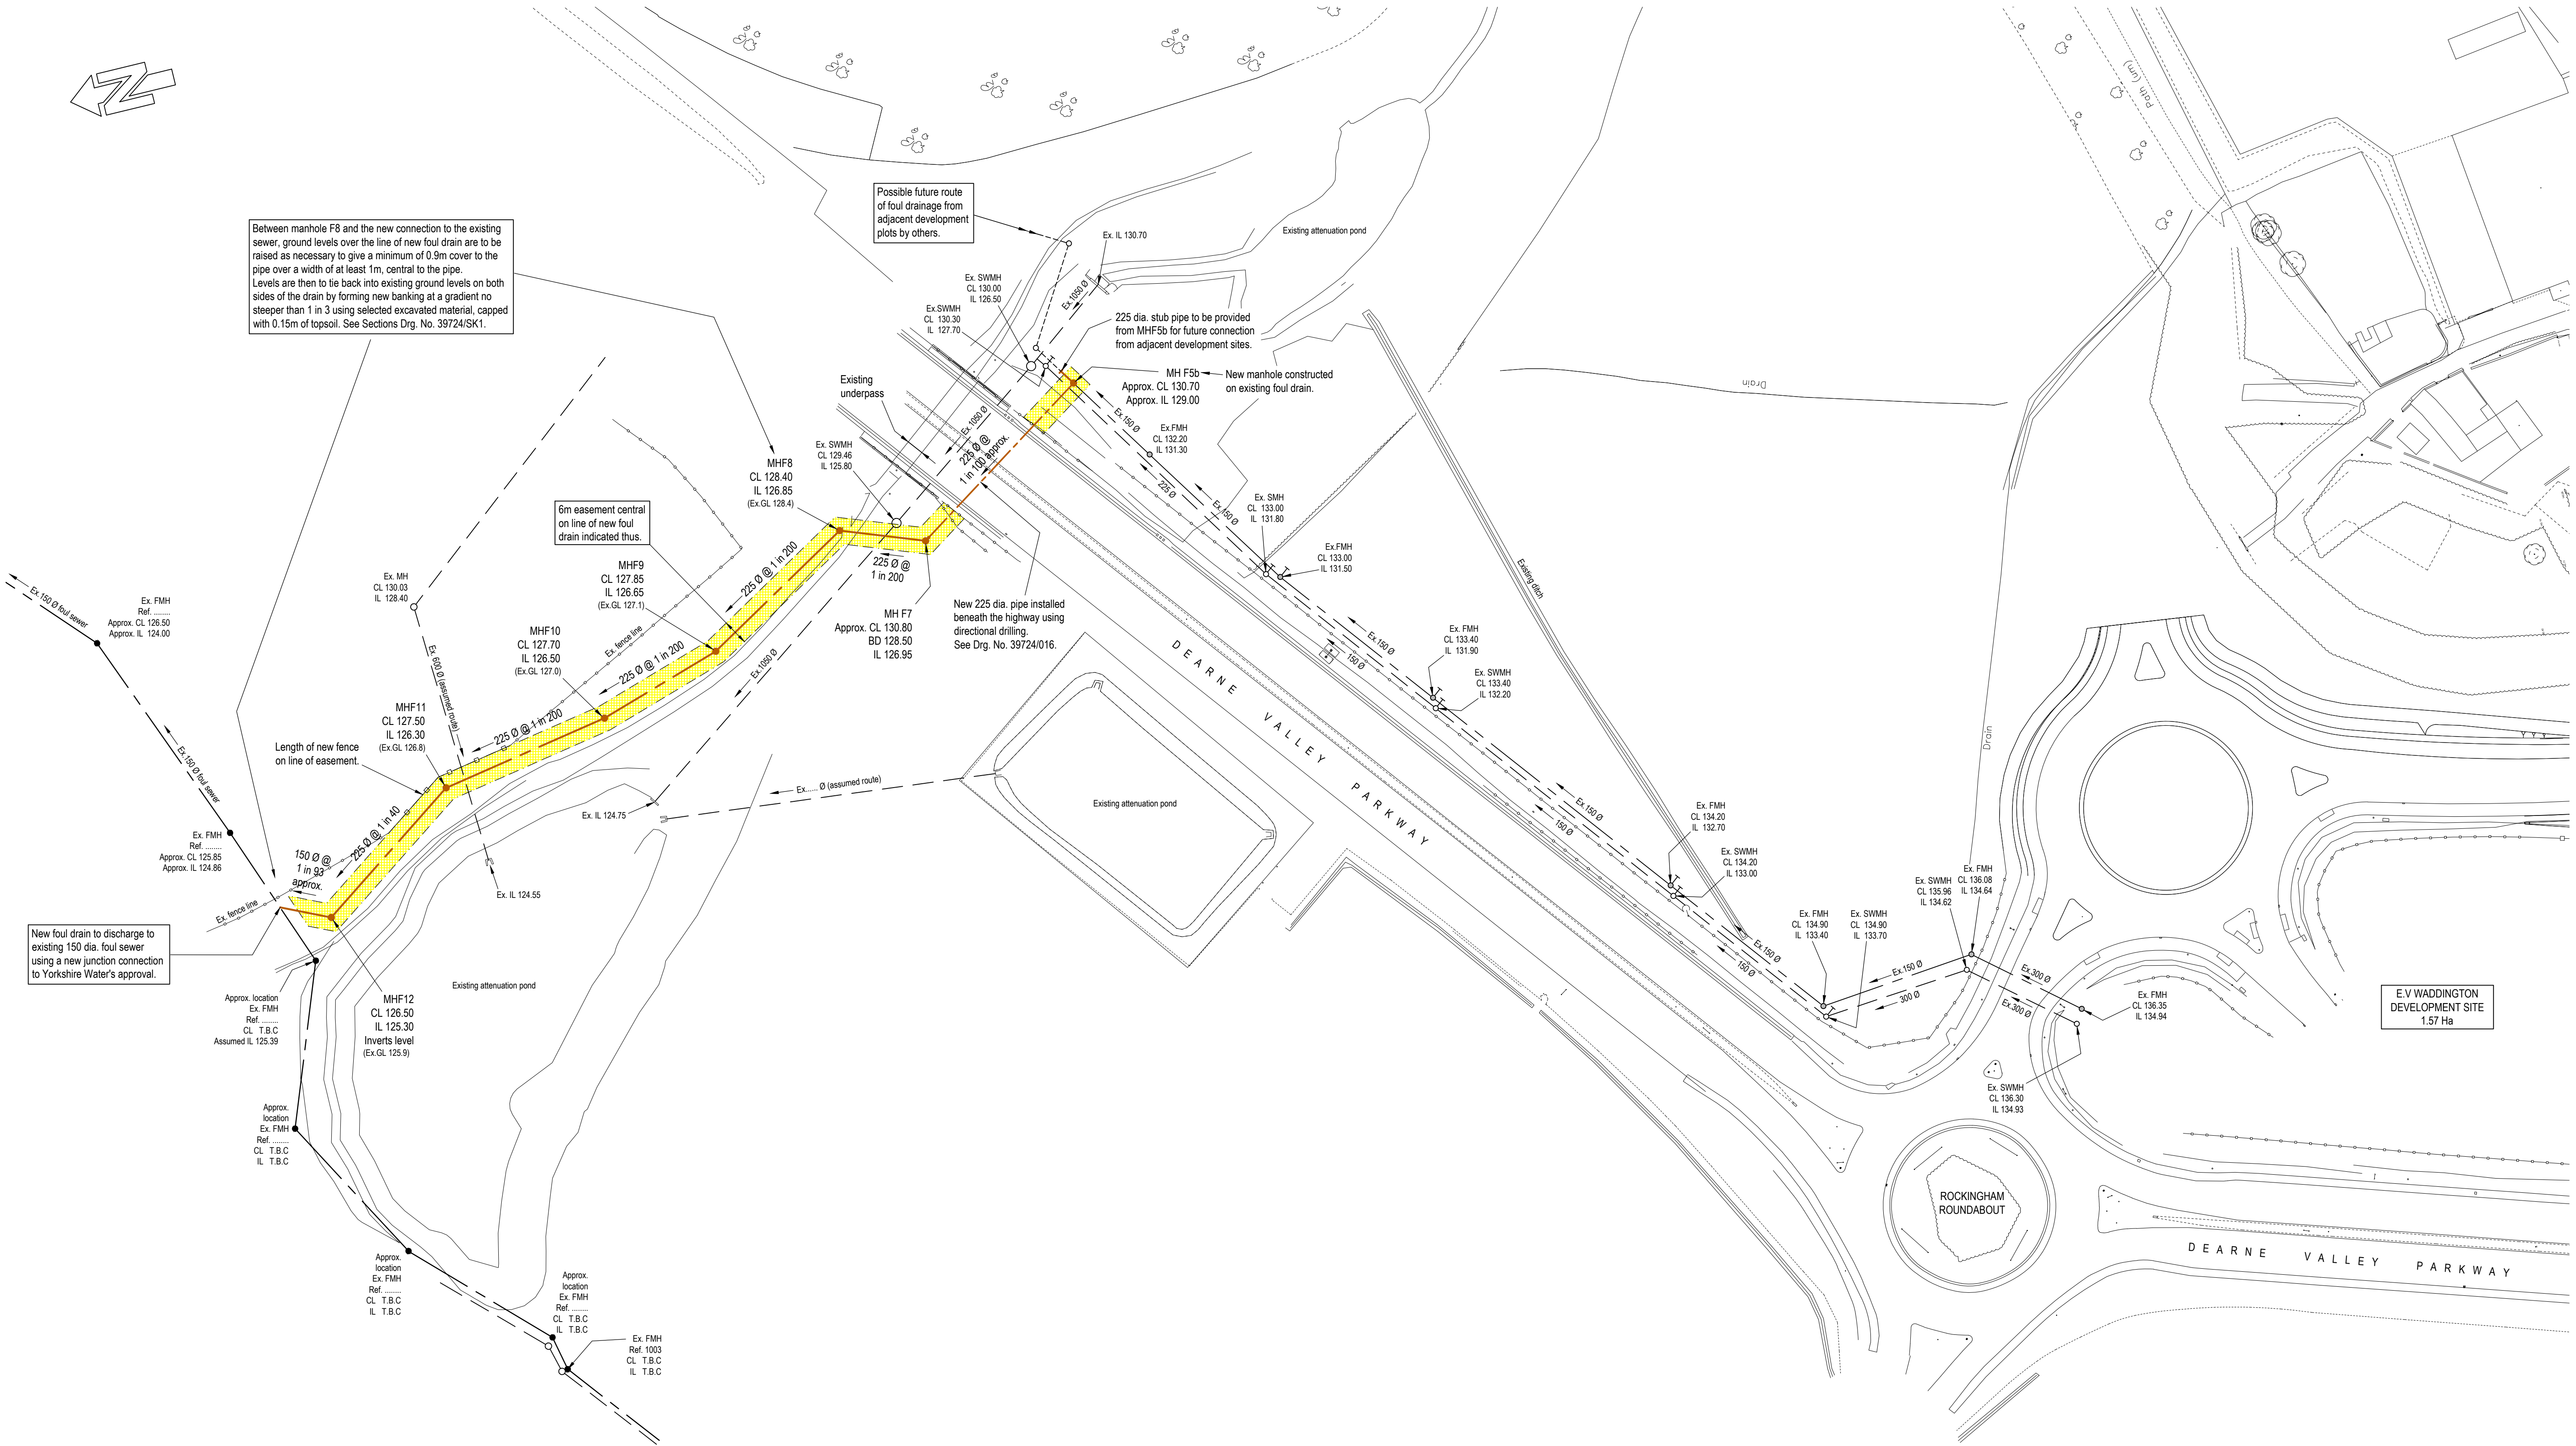

NOTES	REV	DESCRIPTION	SIG	CHK	DATE	E.V WADDINGTON LTD.	Eastwood & Partners CONSULTING ENGINEERS St. Andrew's House 23 Kingfield Road Sheffield S11 9AS Tel 0114 255 4554 Fax 0114 255 4330  mail@eastwoodandpartners.com www.eastwoodandpartners.com				
	A	First Issue.									
	B	Revised to take foul drain across Dearne Valley Parkway using directional drilling. Drawing re-titled.	MW	AP	03.07.19						
						ROCKINGHAM	OFF-SITE FOUL DRAINAGE TAKEN BENEATH DEARNE VALLEY PARKWAY				
					SCALE WHEN PLOTTED AT A1 1:750		DRAWING STATUS PRELIMINARY				
					DRAWN MW	CHECKED AP	DATE 03-07-19		DRAWING NUMBER 39724/010	REV B	