


Section



Handed Front Elevation

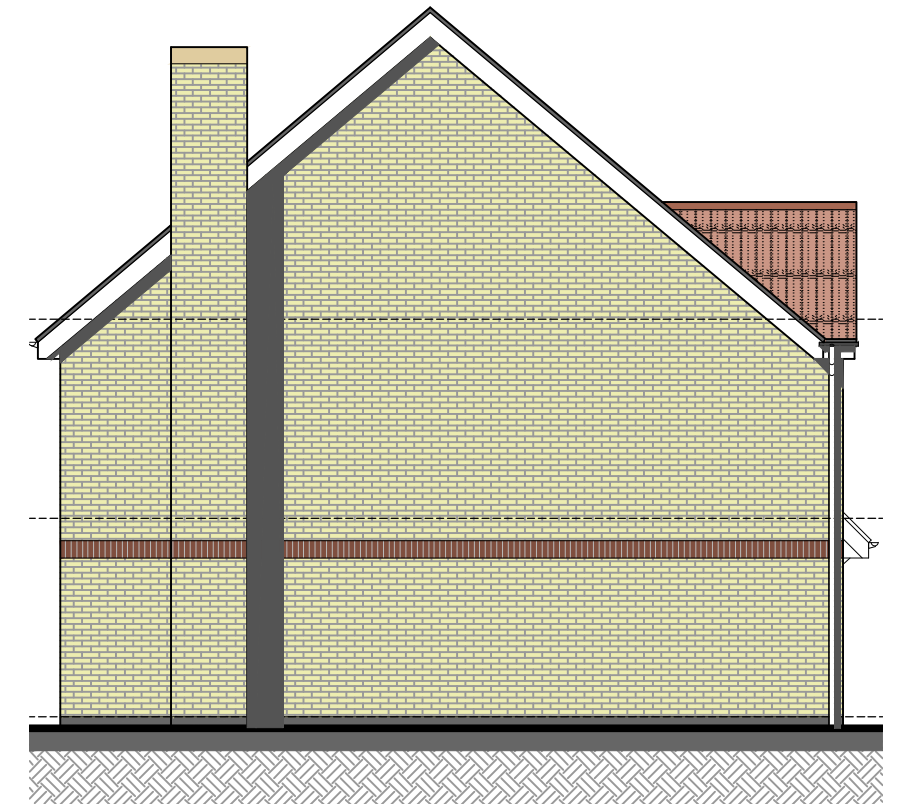


Gable Elevation



Front Elevation



Rear Elevation

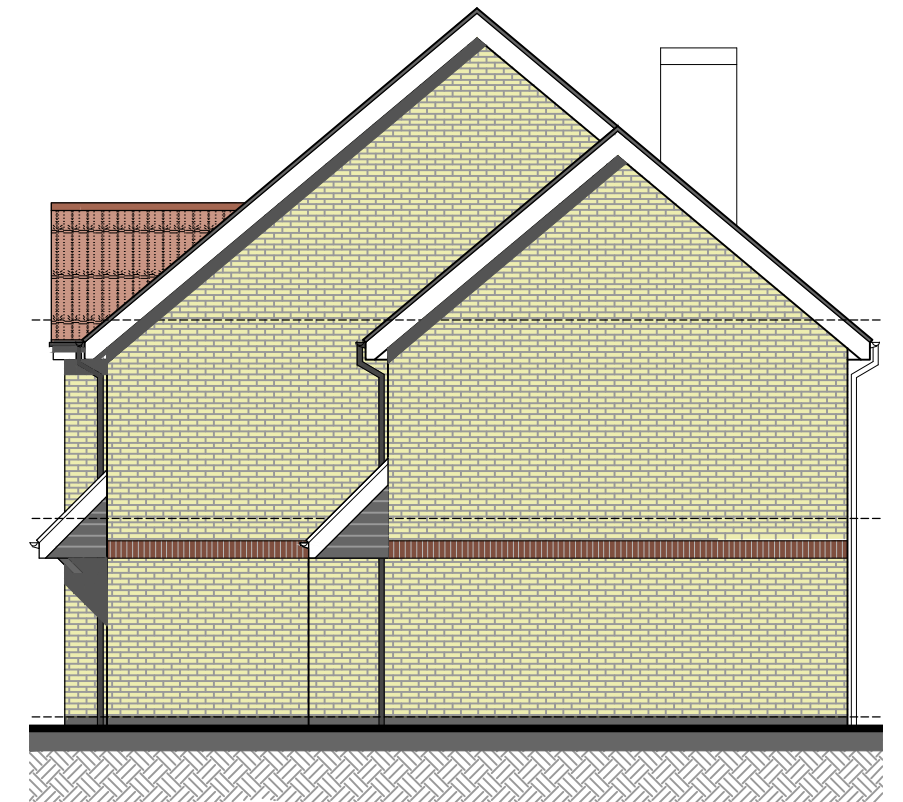

Gable Elevation

NOTES:

MCD Construction Consultancy take no responsibility for any dimensions obtained by scaling from this drawing. If no dimension is shown the recipient must ascertain the dimension specifically from the Contract Administrator or by site measurement. Supplying this drawing in digital form is solely for convenience and no reliance may be placed on digital data. All data must be checked against hard copy. Dimensions must be checked on site. Any discrepancies must be reported to the Contract Administrator immediately. This drawing is copyright of MCD Construction Consultancy.


Punch Taverns PLC



The Kings Head,
Mapplewell

Pr	Preliminary	C	Contract
F	Feasibility	Cn	Construction
P	Planning	As	As Built
T	Tender	Other	


Unit Type A - 4 Bedroom
Detached

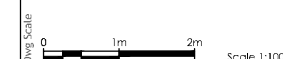

343-05

A3

a

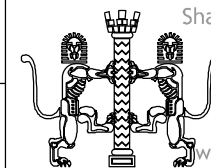

Shady Oak, Marple
Rd. Stockport
SK2 5HF
07795 388610
07983 347252
www.mcddc.co.uk
info@mcddc.co.uk



CONSTRUCTION
CONSULTANCY