




Revisions		1:1000@A2		Date: 27/07/09
		Client: Mr and Mrs Lofthouse Prestige Pets, Riddle Pit Farm Penistone Road, Holmfirth, HD9 2TR		
		Proposed boarding kennels and change of use to hydrotherapy centre Riddle Pit Farm Penistone Road, HD9 2TR		
		EXISTING SITE PLAN		file
		052008/1004		RPT
No.	detail	Date	Name	Drn by GKA
				Chk by

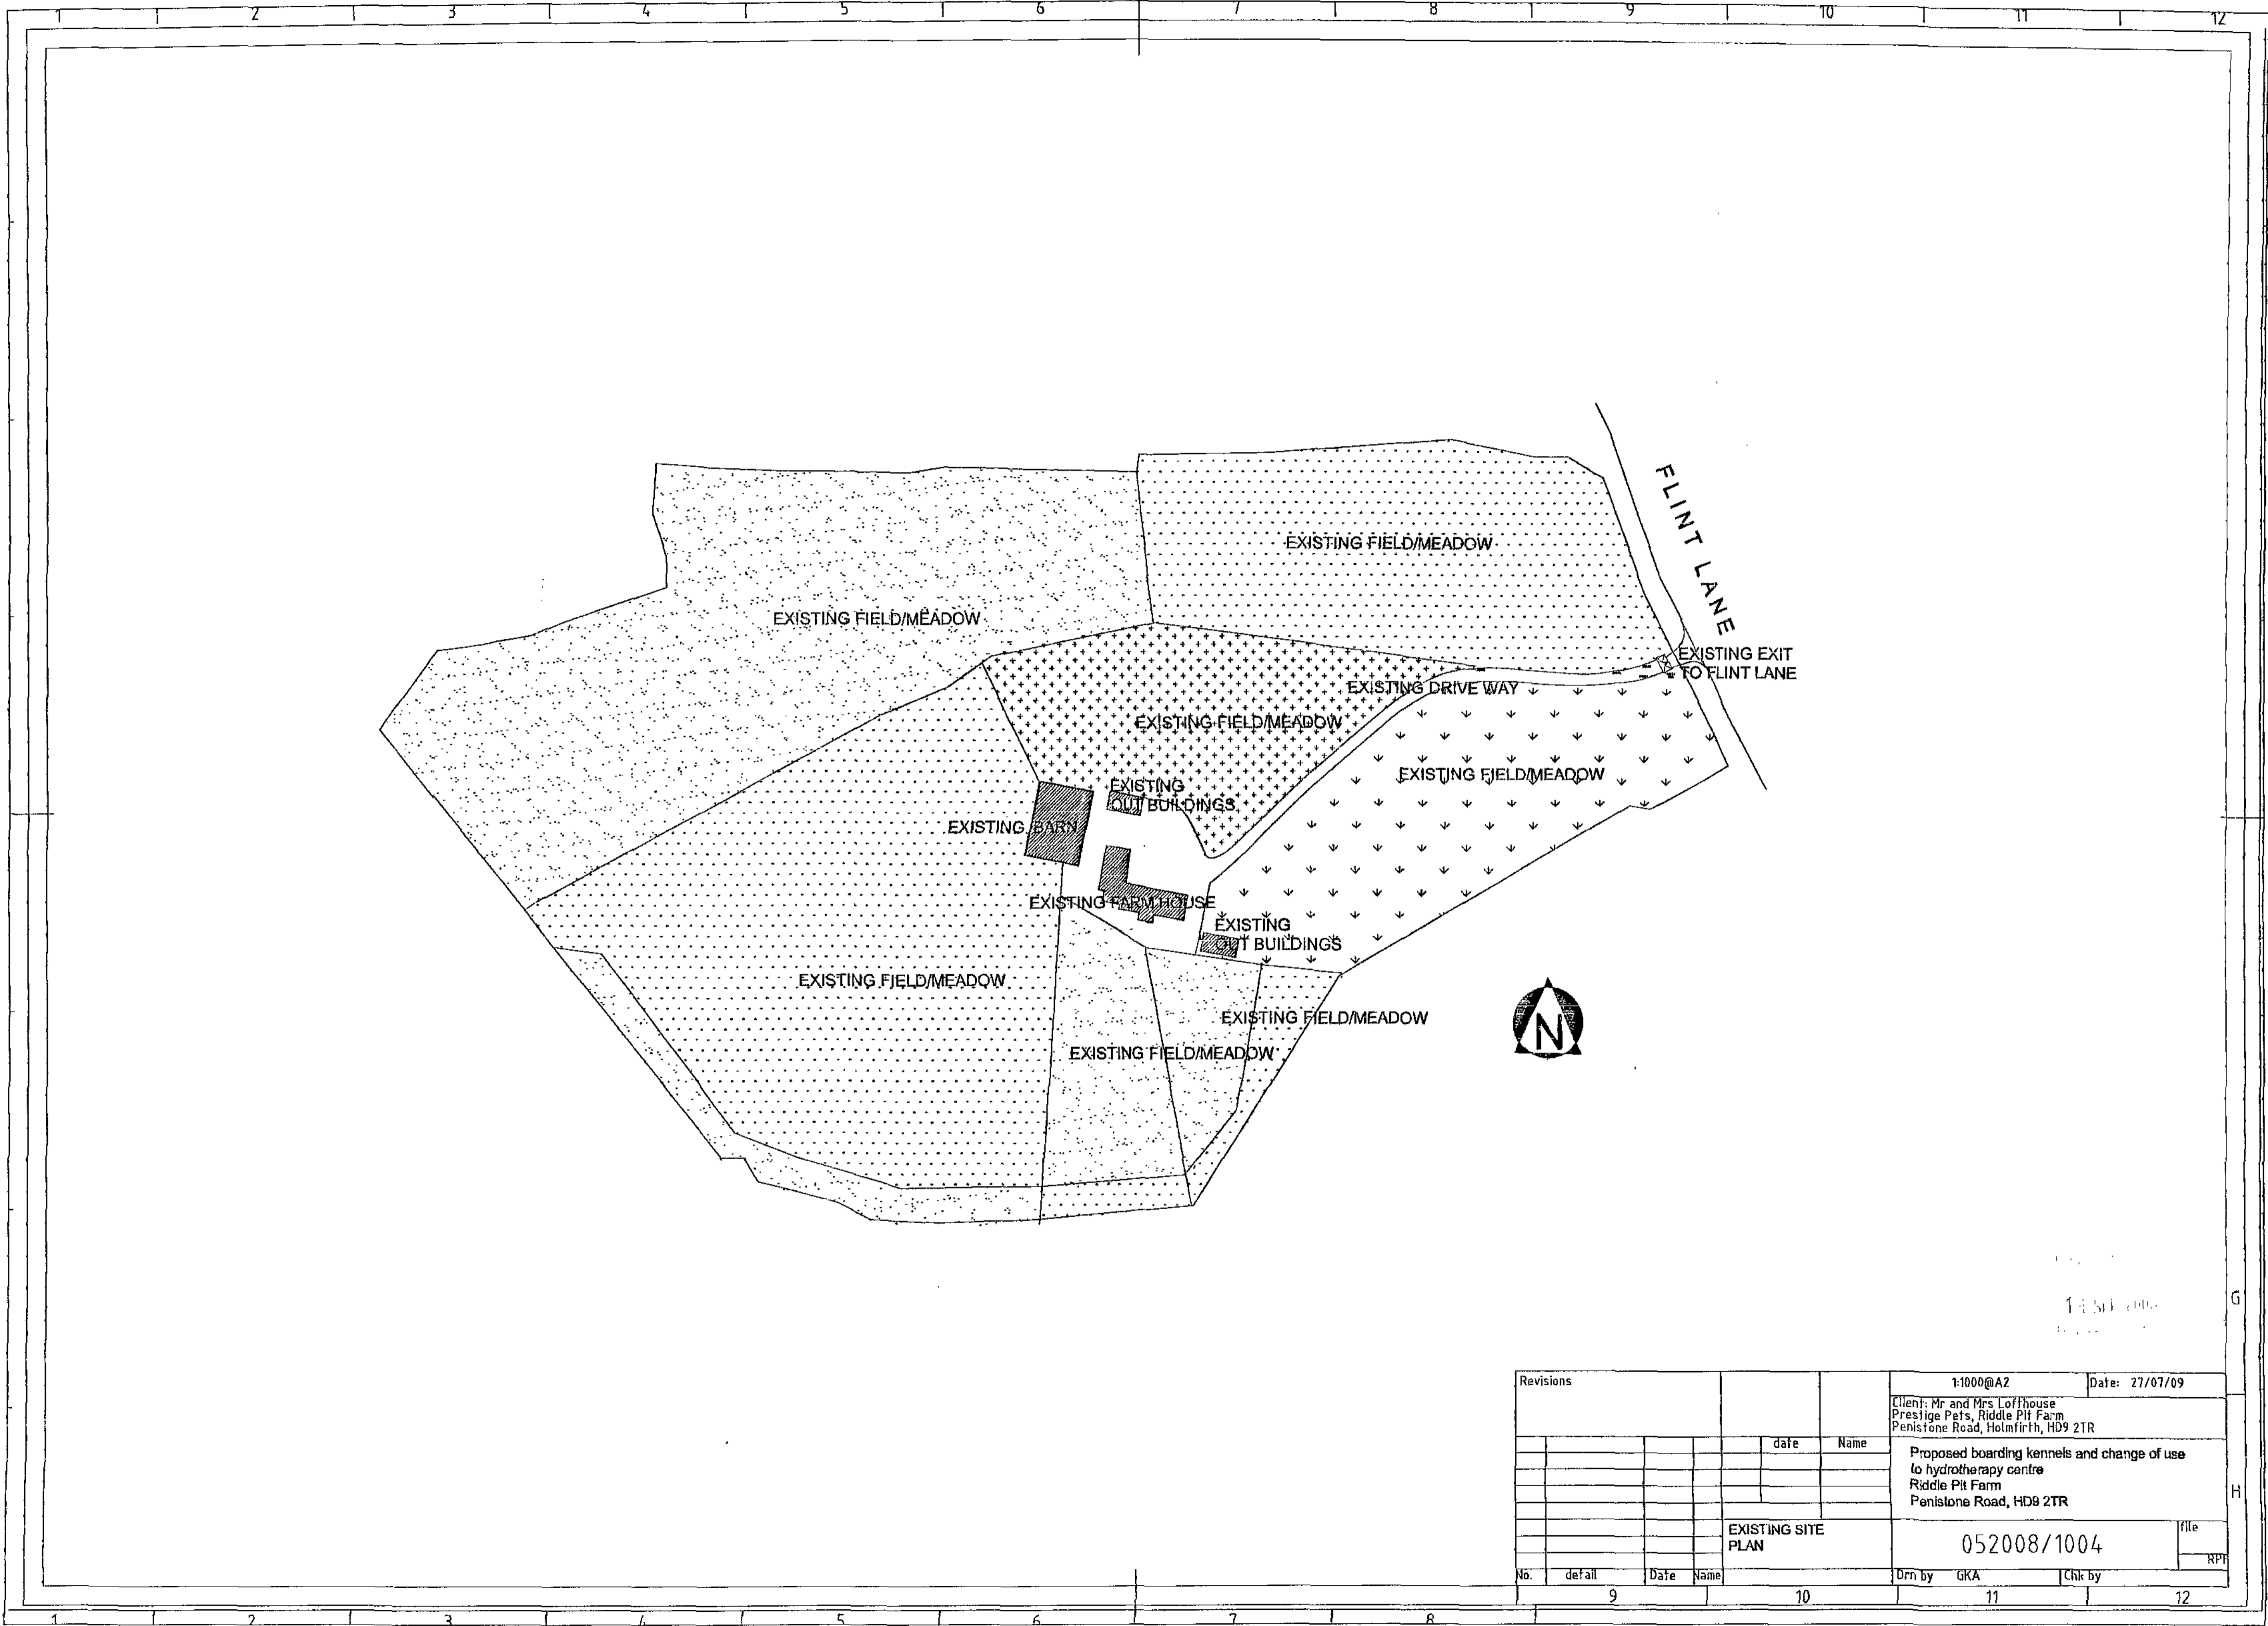

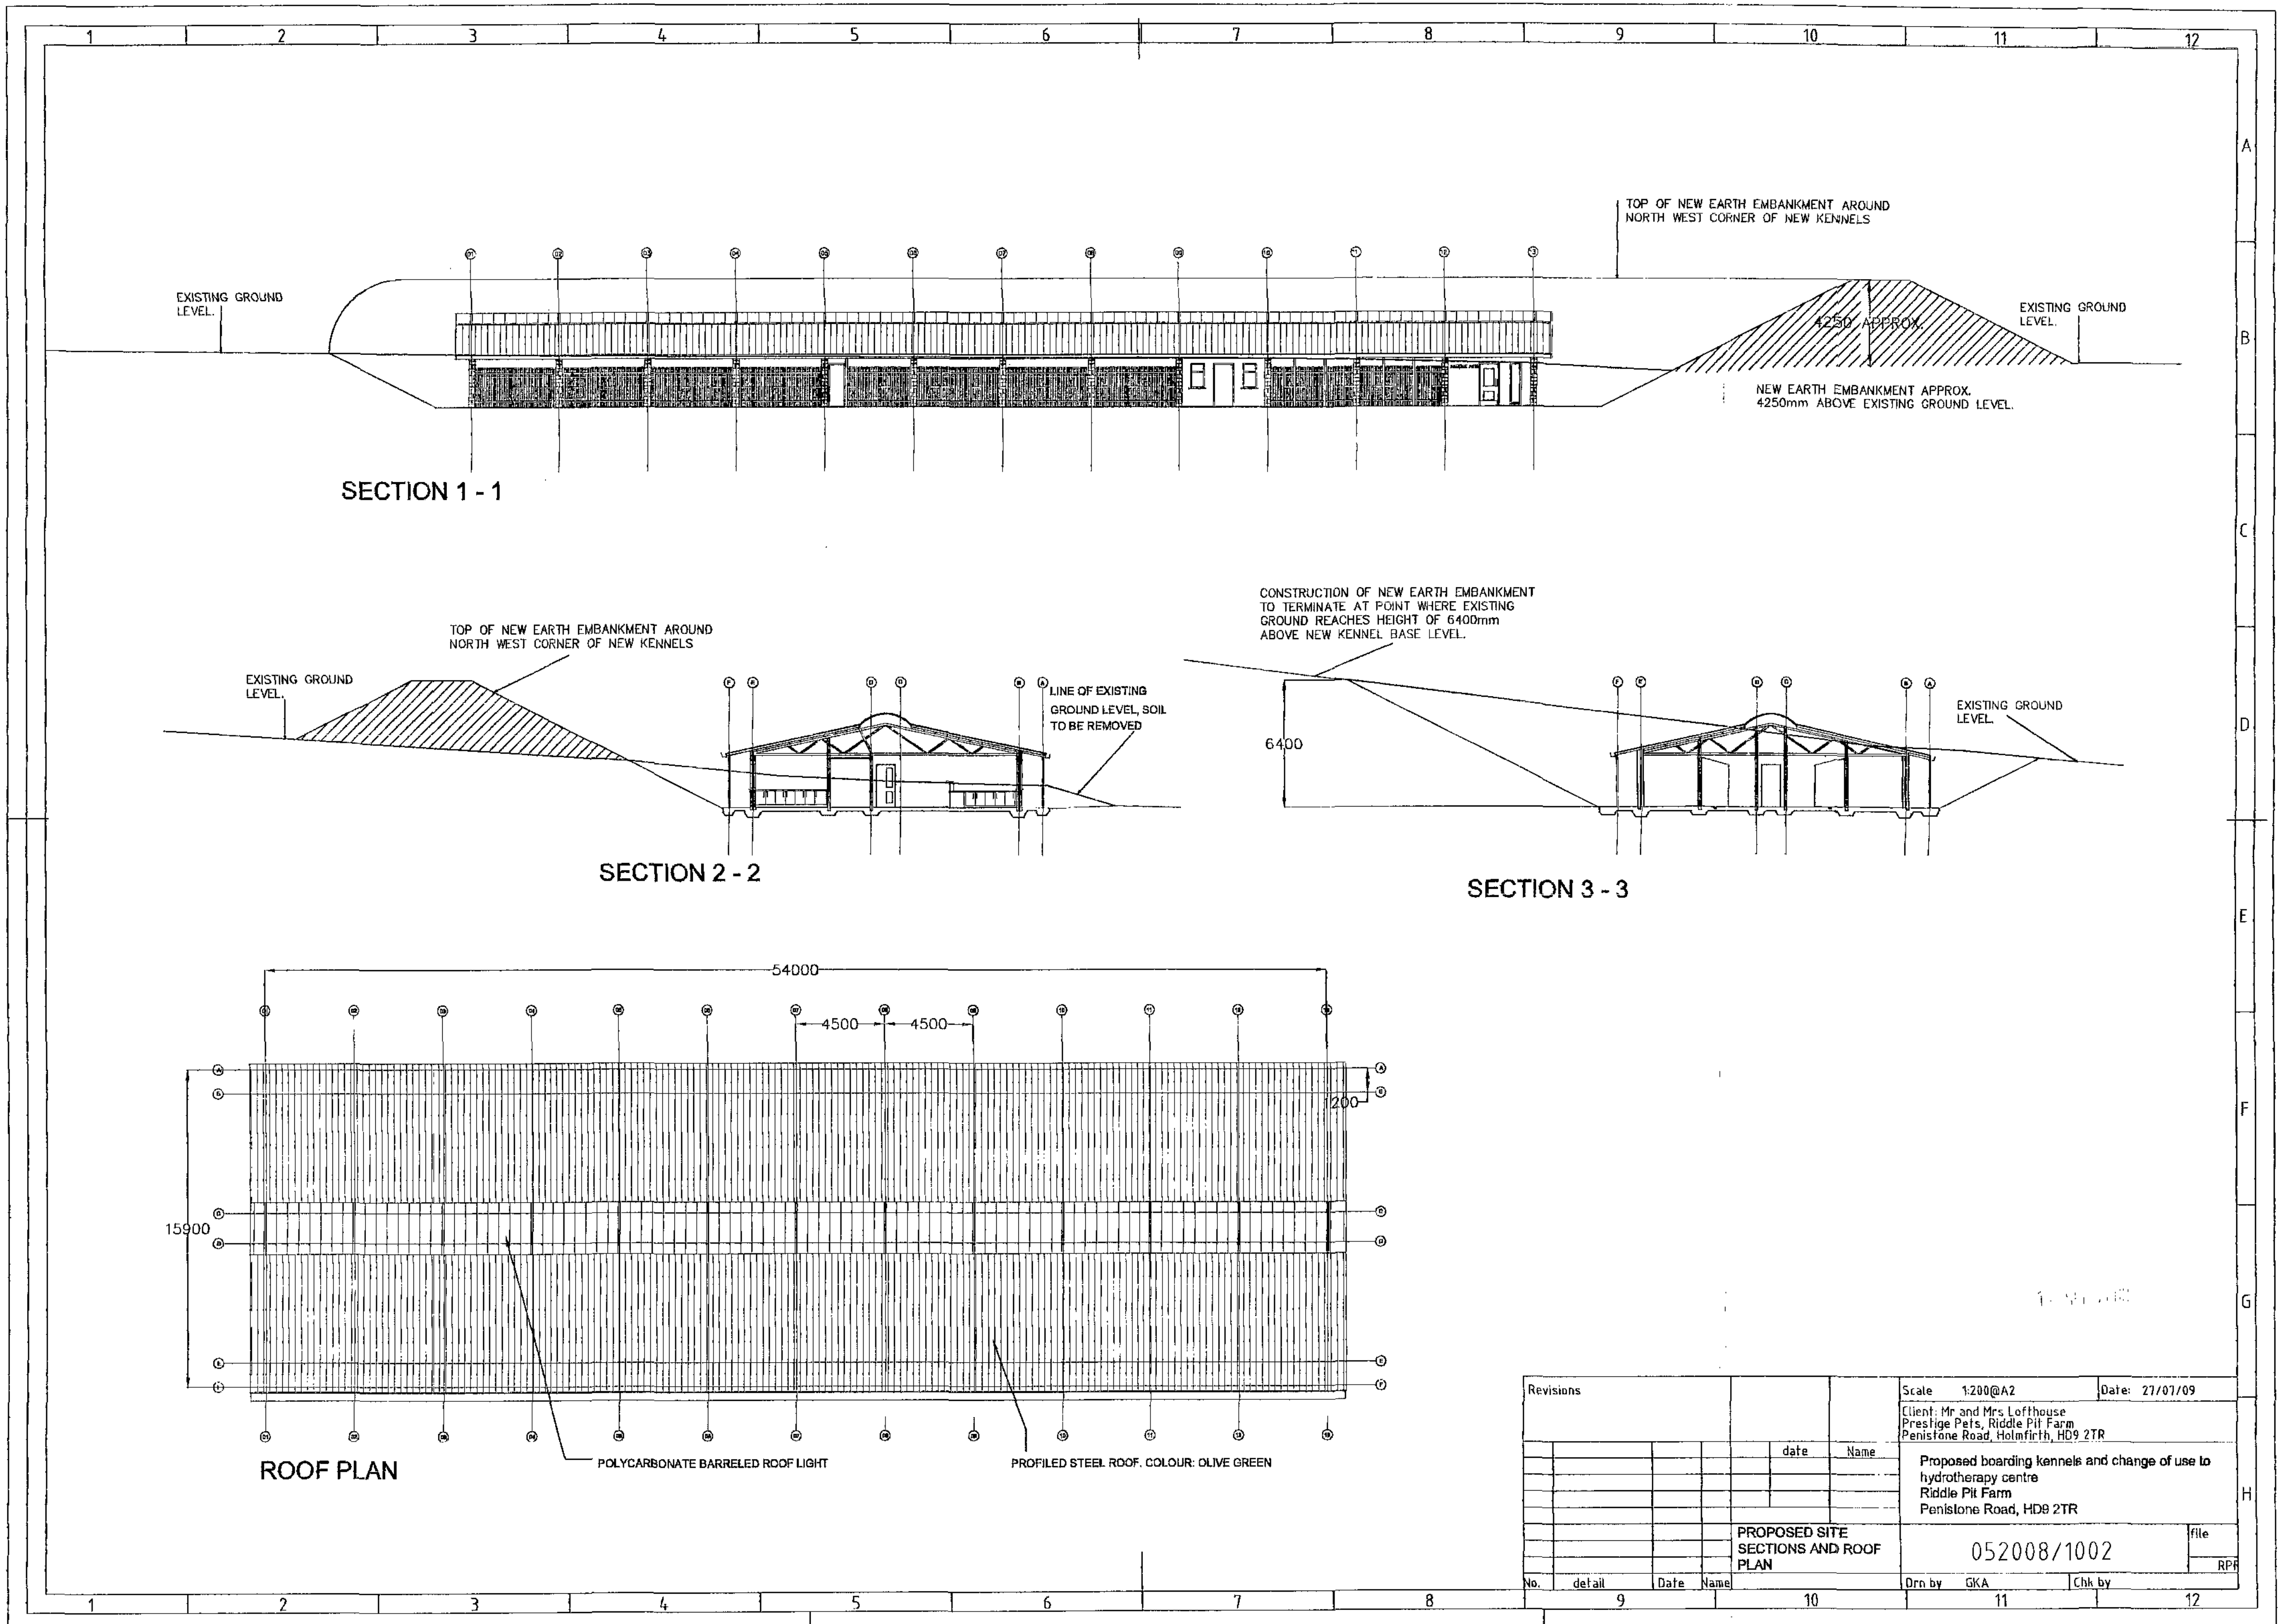

Revisions		Scale	Date
No.	detail	1:200@A2	27/07/09
		Client: Mr and Mrs Loffhouse Prestige Pets, Riddle Pit Farm Penistone Road, Holmfirth, HD9 2TR	
		Proposed boarding kennels and change of use to hydrotherapy centre Riddle Pit Farm Penistone Road, HD9 2TR	
		PROPOSED SITE SECTIONS AND ROOF PLAN	file RP8
		052008/1002	
		Drn by GKA	Chk by

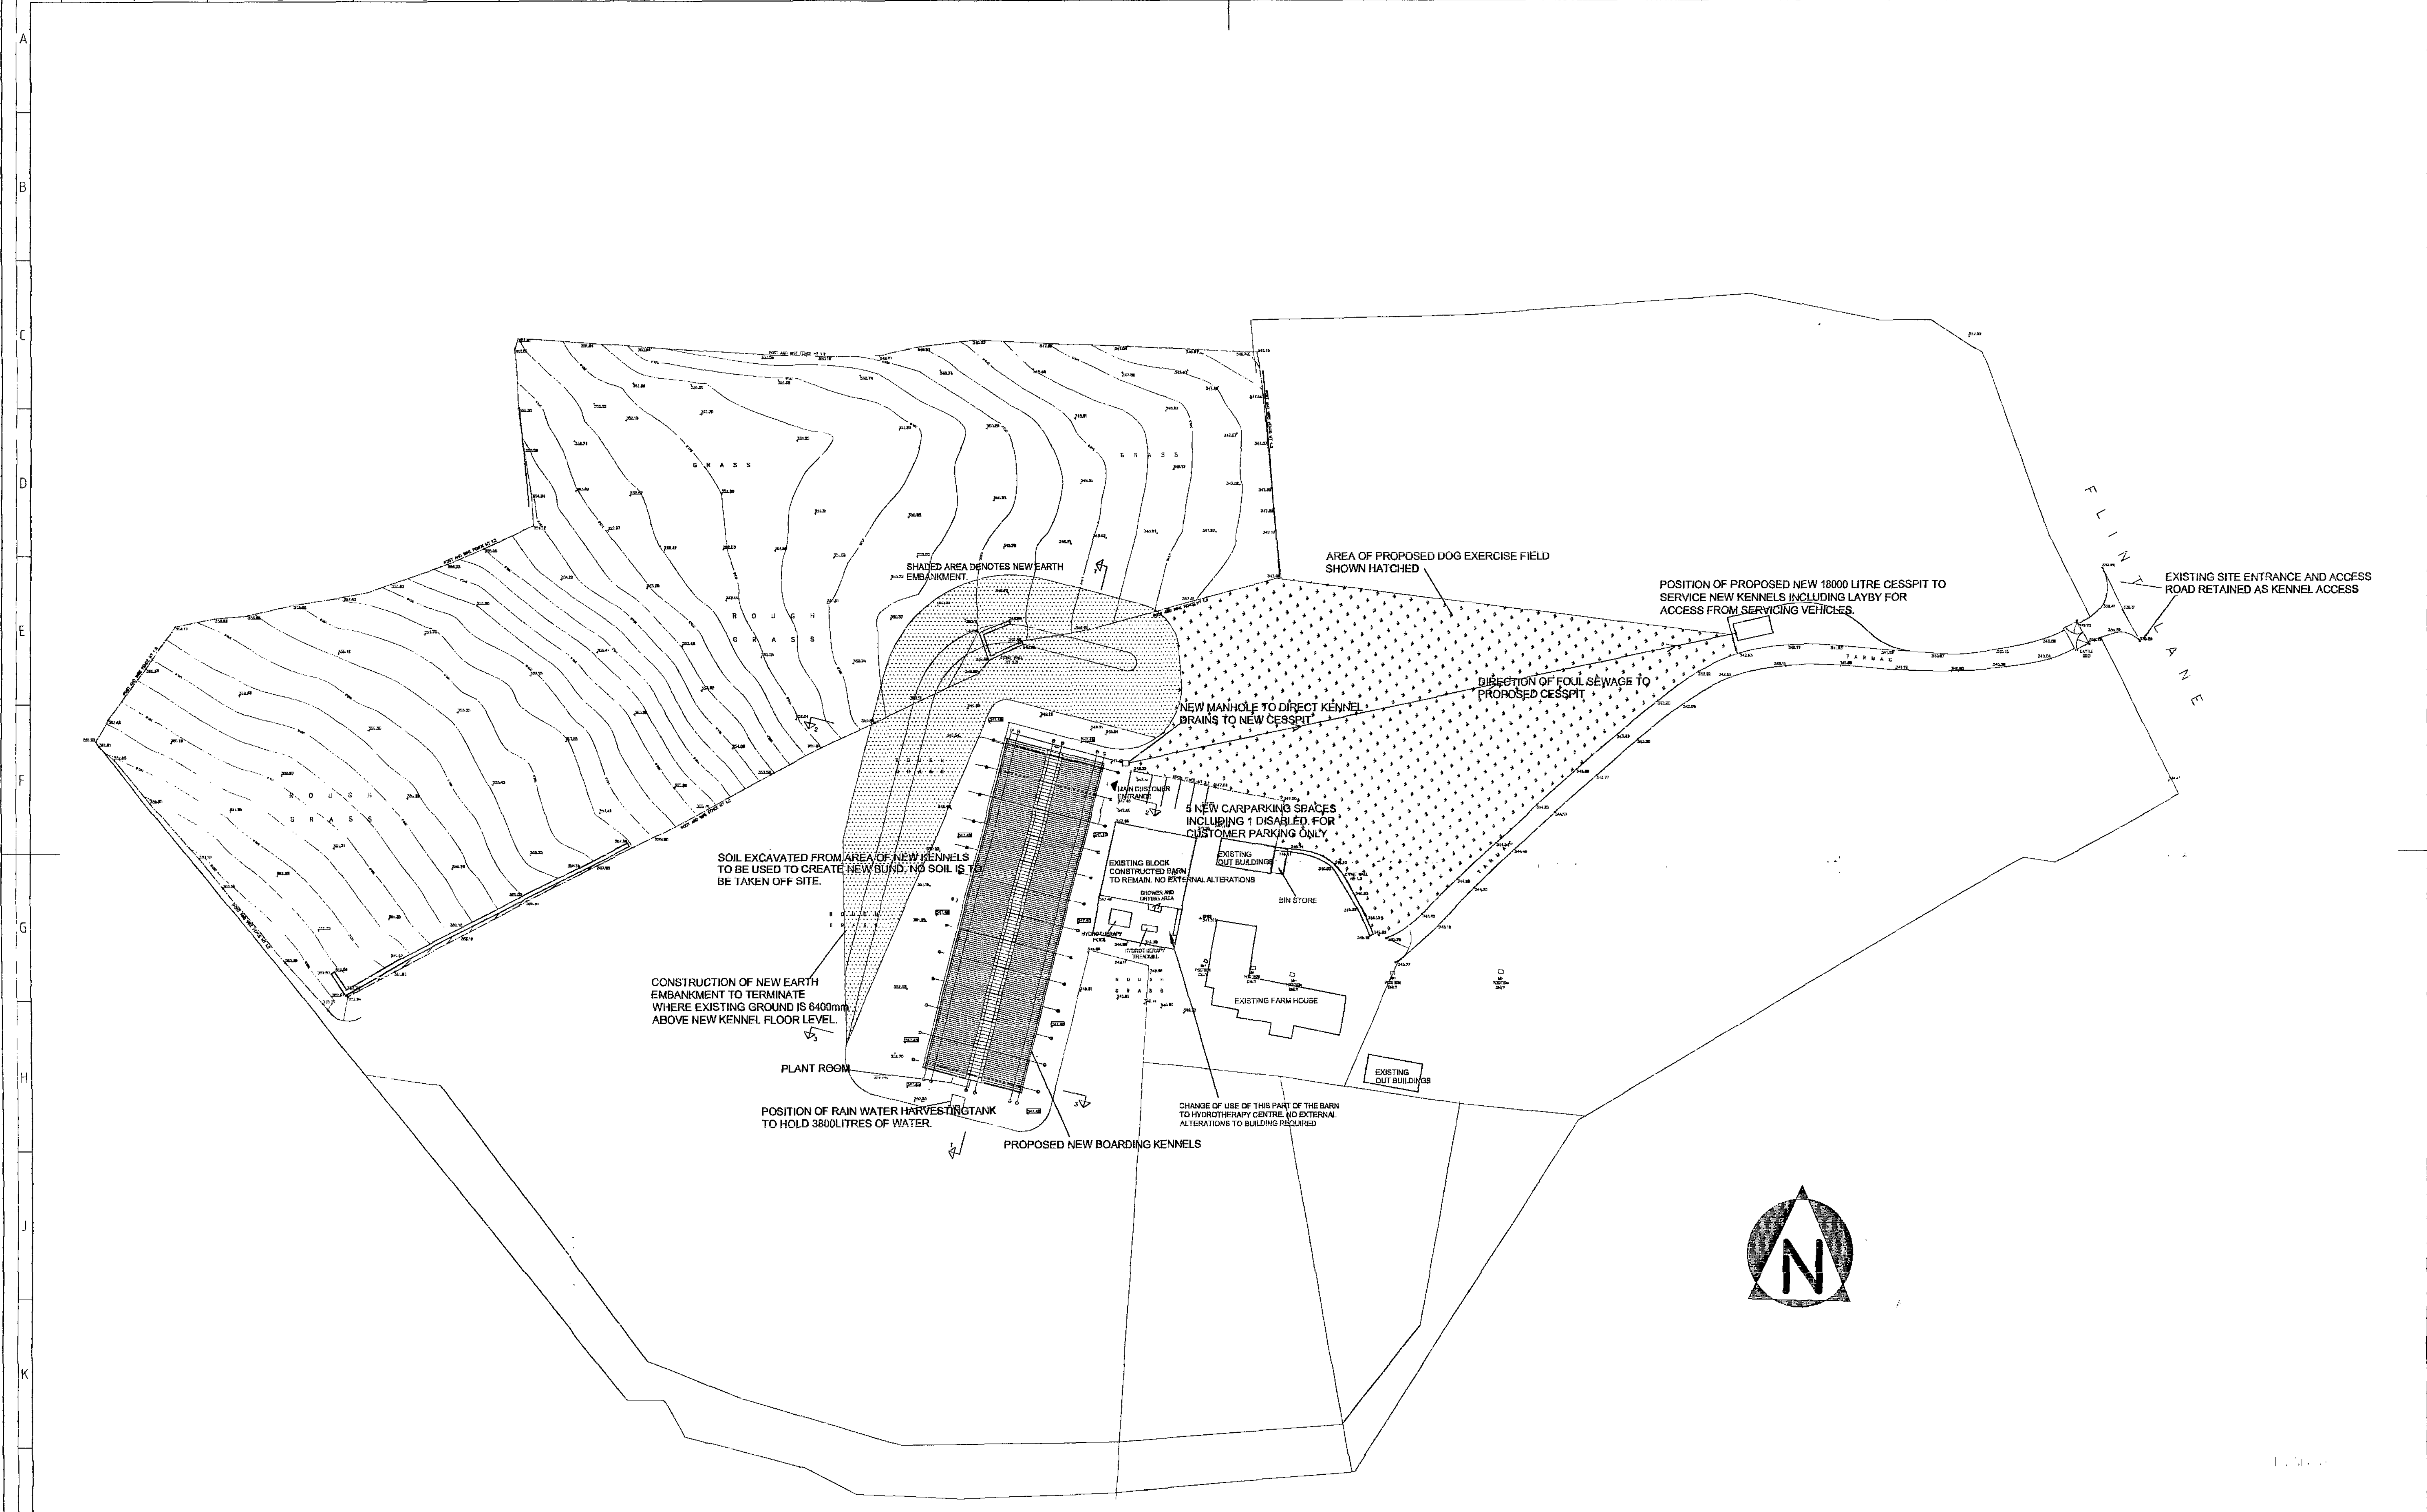

Revisions			Scale	Date
			1:500@A1	27/07/09
			Client: Mr and Mrs Loffhouse Prestige Pets, Riddle Pit Farm Penistone Road, Holmfirth, HD9 2TR	
			Proposed boarding kennels and change of use to hydrotherapy centre Riddle Pit Farm Penistone Road, HD9 2TR	
			052008/1003	file
			Drn by GKA	Chk by RPF
No.	detail	Date	Name	

