



Front Elevation
Scale 1:100




Side Elevation
Scale 1:100




Rear Elevation
Scale 1:100




Side Elevation
Scale 1:100

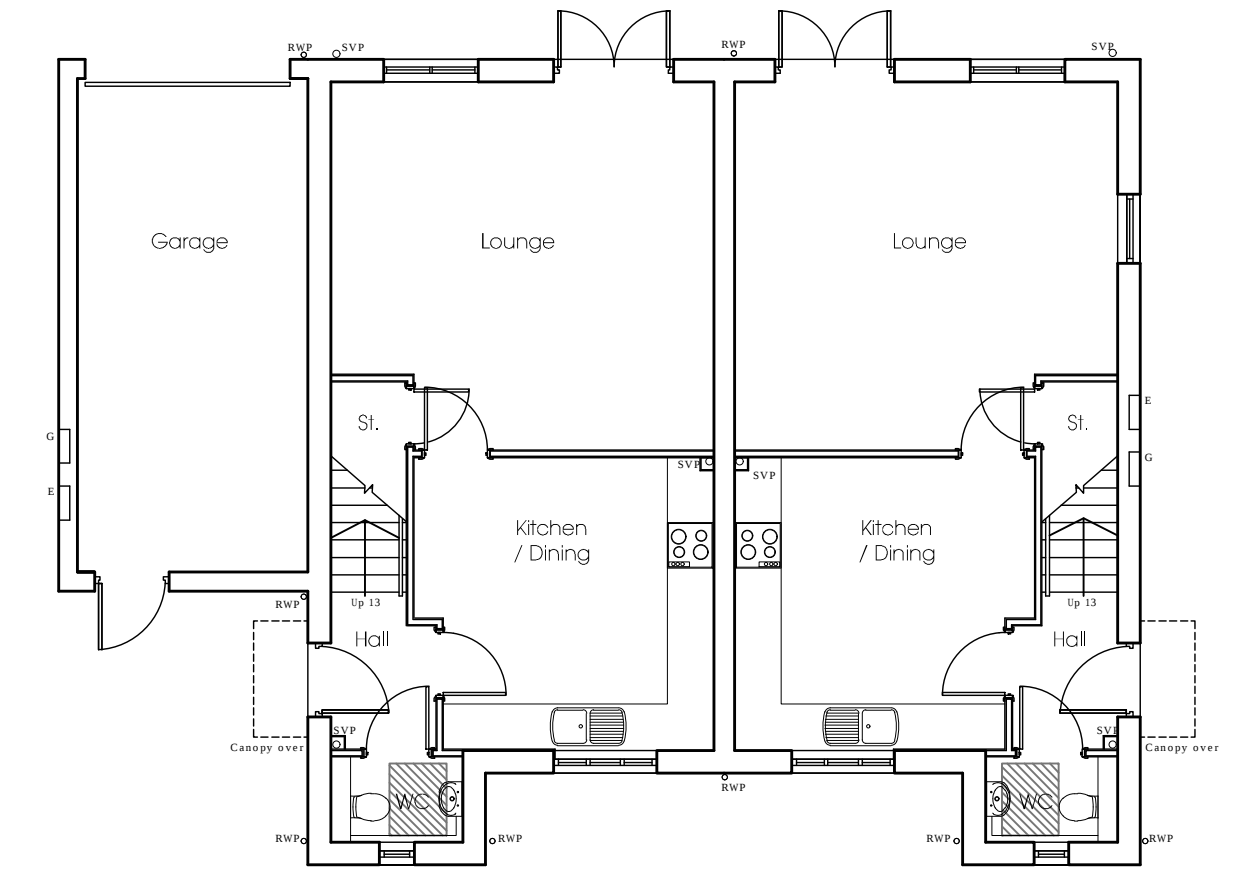

Ground Floor
Scale - 1:100

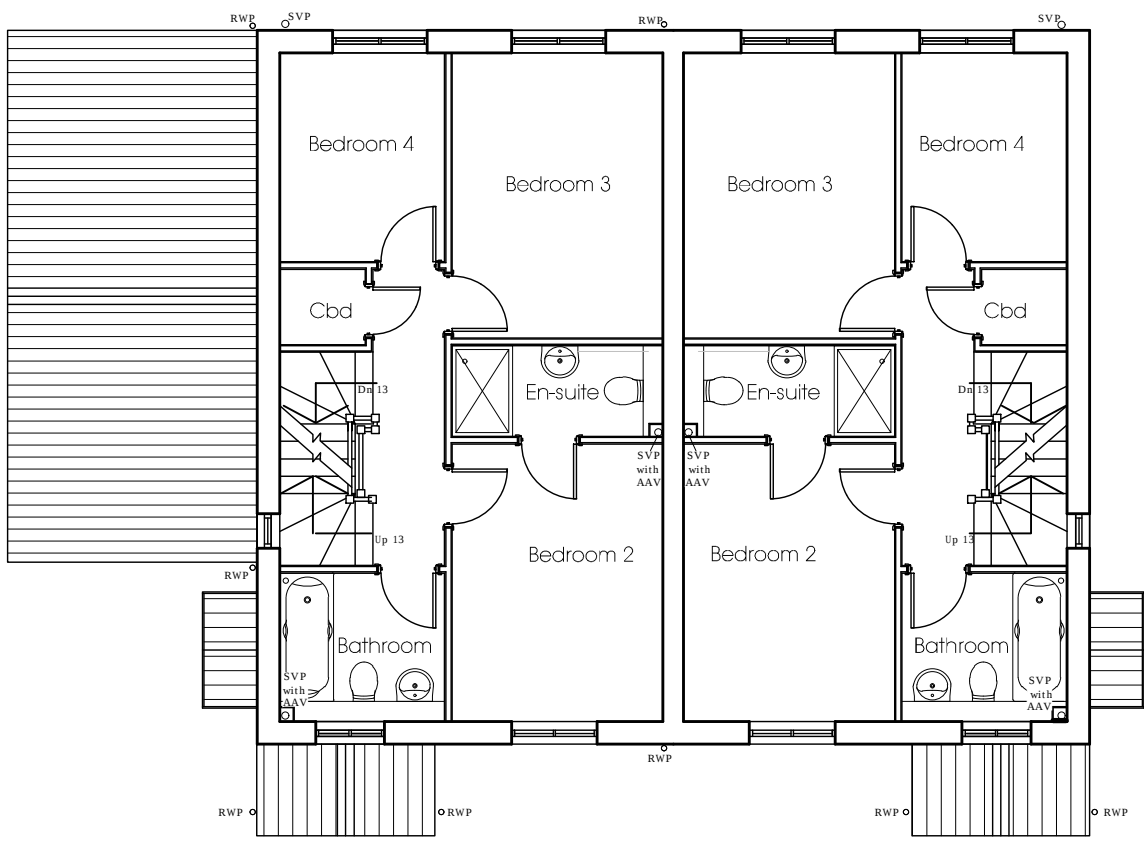

First Floor
Scale - 1:100

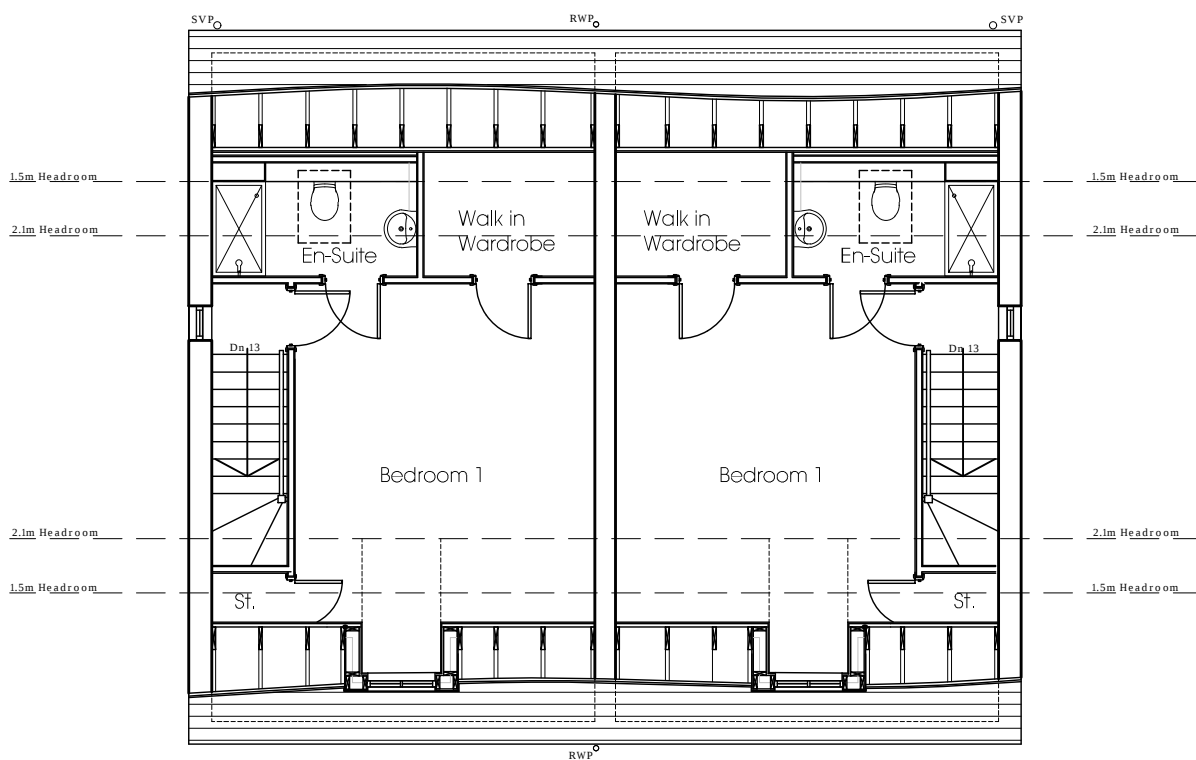

Second Floor
Scale - 1:100

PL03	Canopies amended, door between Lounge & Kitchen / Dining changed	16.05.18	PG
PL02	Layout and elevation amendments	09.05.18	PG
PL01	Planning Issue	11.04.18	DH

Rev Description Date By Rvw
Residential Development
at Royston Lane
Royston

for Westmoreland Homes Ltd

Farrar Bamforth Associates Ltd.

Chartered Architectural Technologists

51 Trinity Street, Huddersfield, HD1 4DN
Tel: (01484) 424008 Fax: (01484) 512305
E-mail: design@farrarbamforth.co.uk
Website: www.farrarbamforth.co.uk

House Type F1 Planning Drawing

Project	Originator	Zone	Level	Type	Date	Number	Revision
18D15	FBA	ZZ	XX	DR	A	0707	PL03

Drawn	Date	Suitability	Revision Status	Scale of A2
PG	Apr 18	S4	Planning	1 : 100

This document is © Farrar Bamforth Associates Ltd. Drawing measurements shall not be obtained by scaling. Setting out dimensions are to face of structure. Verify all dimensions prior to construction or product manufacture. Immediately report any discrepancies on this document to Farrar Bamforth Associates Ltd. This document shall be read in conjunction with associated models, specifications and related consultants documents.