






EXISTING FRONT ELEVATION

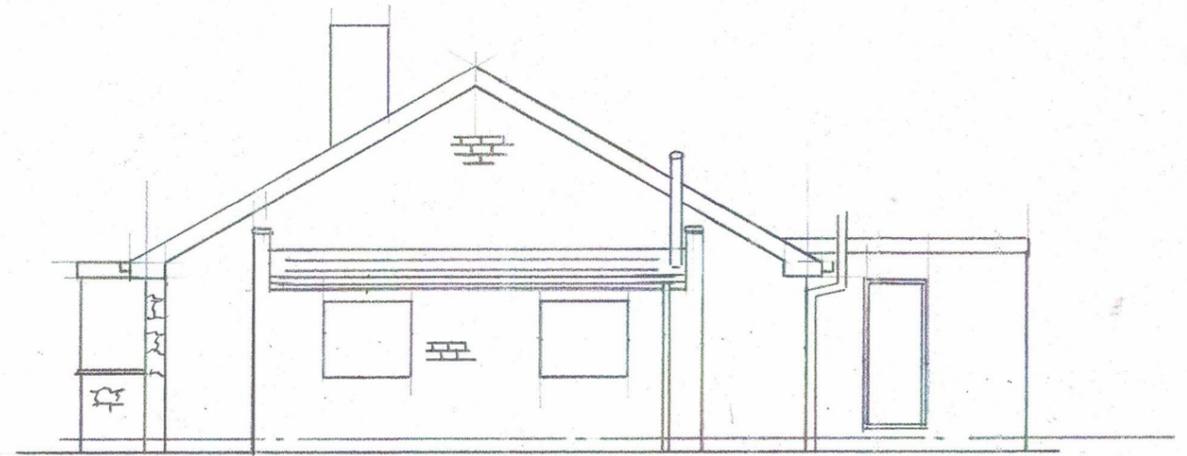

EXISTING GABLE ELEVATION

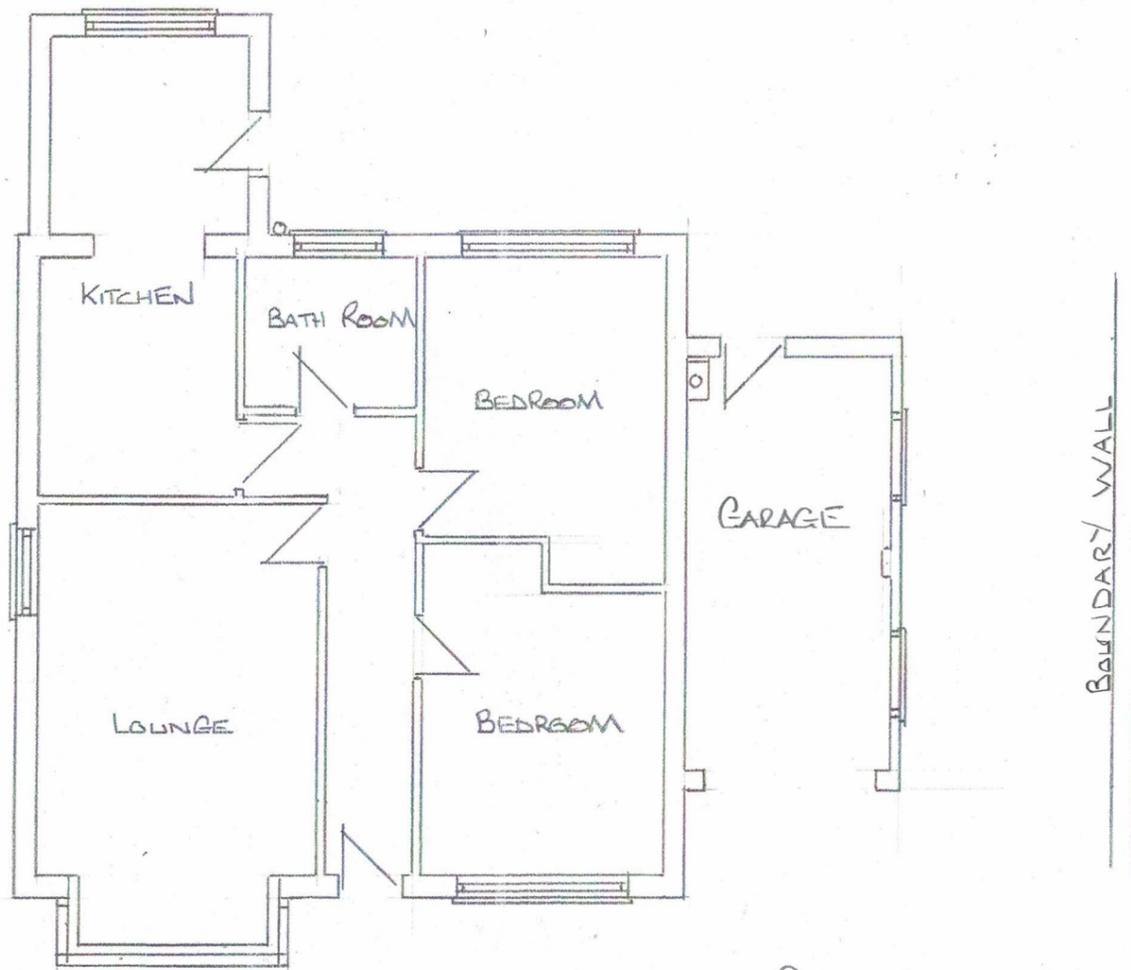

EXISTING GROUND FLOOR PLAN

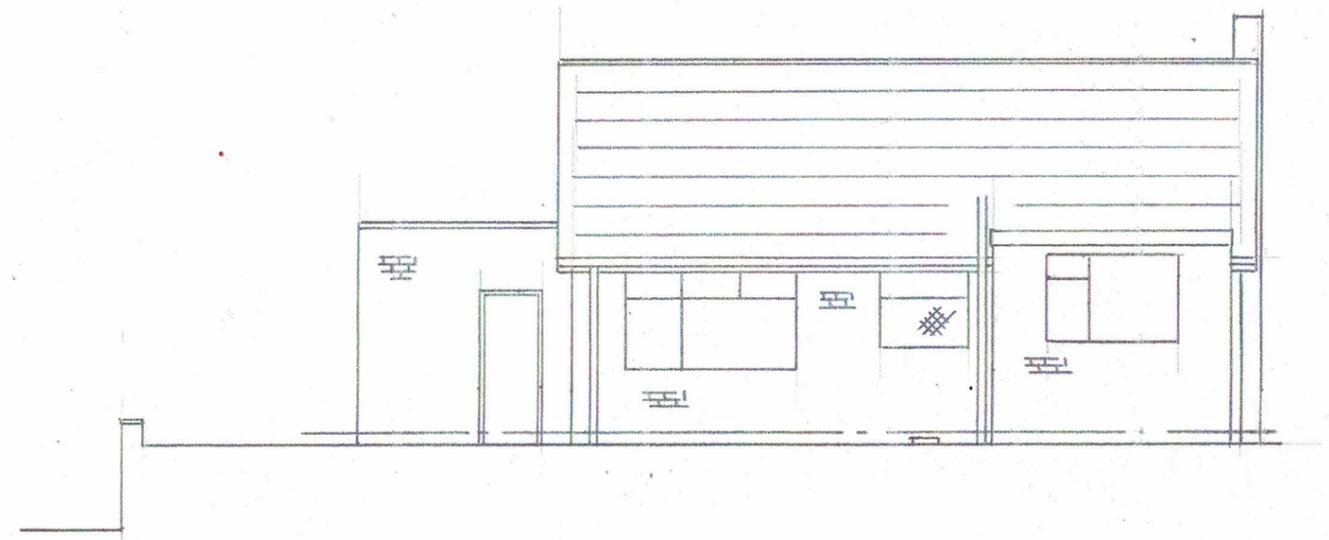

EXISTING REAR ELEVATION

25 THE FRONT ELEVATION WILL BE A  
 9 PERMAROCK BRICK EFFECT TWO COAT  
 25 RENDER THE SIDES AND REAR TO  
 REMAIN THE SAME

PROPOSED SINGLE STOREY  
 GABLE EXTENSION 185, BURTON  
 ROAD, MONK BRETTON,  
 BARNSELY S71 2HG