
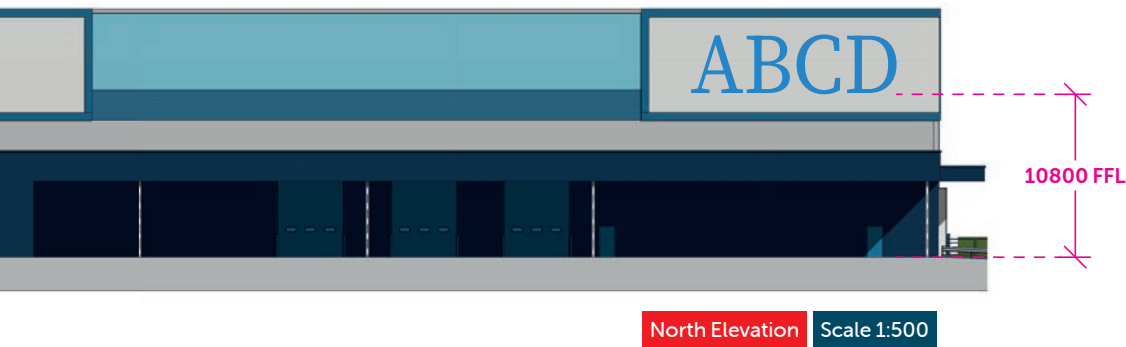


customer		contact	Tom Bowers	job no.	28689P	scale	1:50/100/500 @ A4
location	South Yorks Hub			by	LW	date	24 November 2021

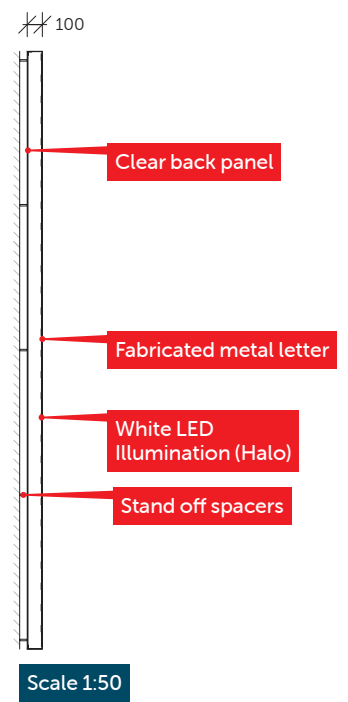

PMS 2173C

1 North elevation



Size: 13590 x 3954 x 100mm o/a **Amount:** 1no.

Specification: Fabricated built-up metal letters finished blue (PMS 2173C) C/W clear backs Halo-illuminated using white LEDs

Fixing: Stood off using spacers



customer		contact	Tom Bowers	job no.	28689P	scale	1:50/100/500 @ A4
location	South Yorks Hub			by	LW	date	24 November 2021

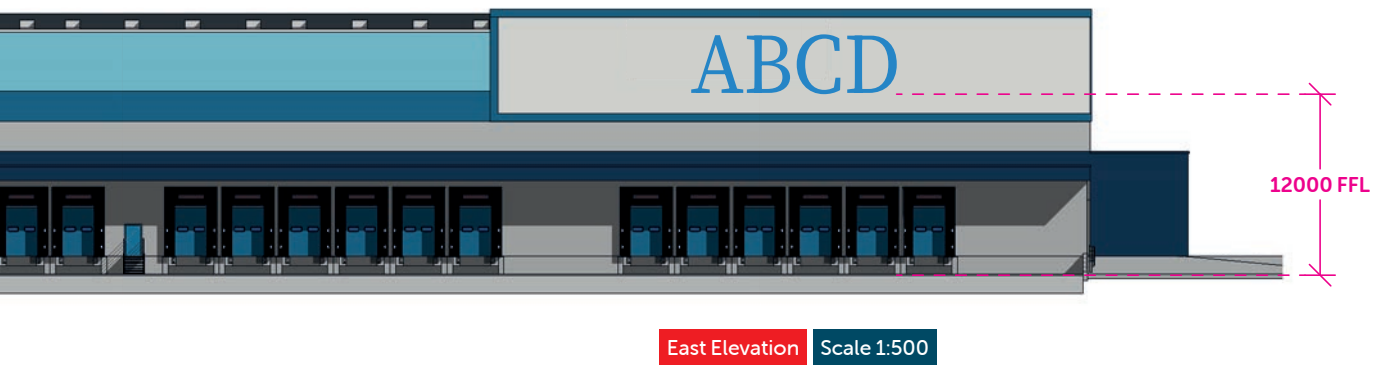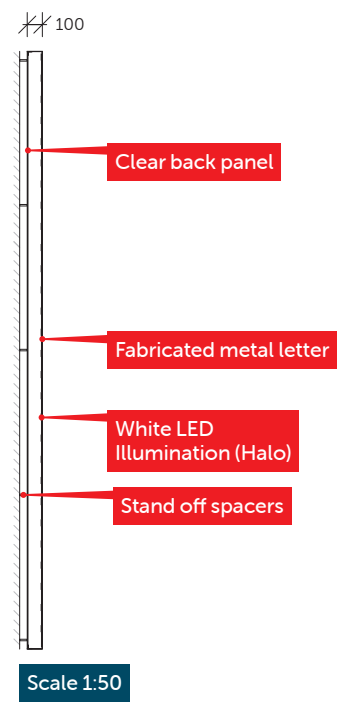

PMS 2173C



2 East elevation

Size: 13590 x 3954 x 100mm o/a **Amount:** 1no.

Specification: Fabricated built-up metal letters finished blue (PMS 2173C) C/W clear backs Halo-illuminated using white LEDs

Fixing: Stood off using spacers

customer		contact	Tom Bowers	job no.	28689P	scale	1:50/100/500 @ A4
location	South Yorks Hub			by	LW	date	24 November 2021

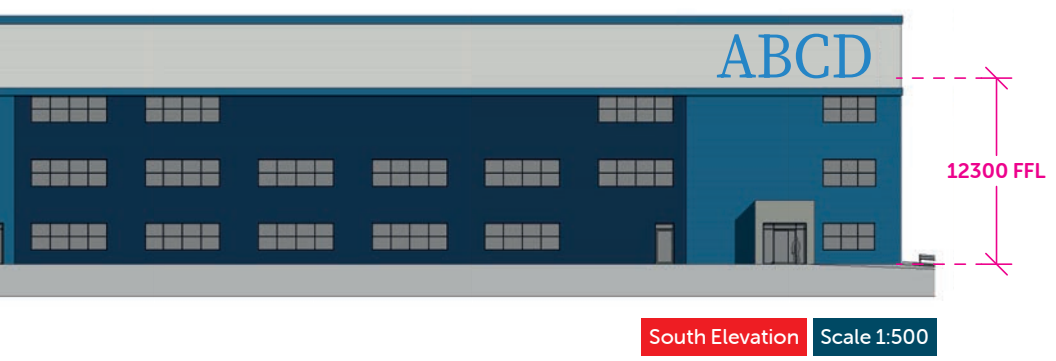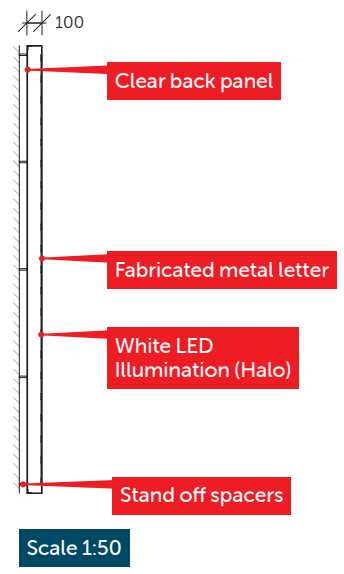

PMS 2173C



3 South elevation

Size: 10172 x 2960 x 100mm o/a **Amount:** 1no.

Specification: Fabricated built-up metal letters finished blue (PMS 2173C) C/W clear backs Halo-illuminated using white LEDs

Fixing: Stood off using spacers

customer		contact	Tom Bowers	job no.	28689P	scale	1:50/100/500 @ A4
location	South Yorks Hub			by	LW	date	24 November 2021

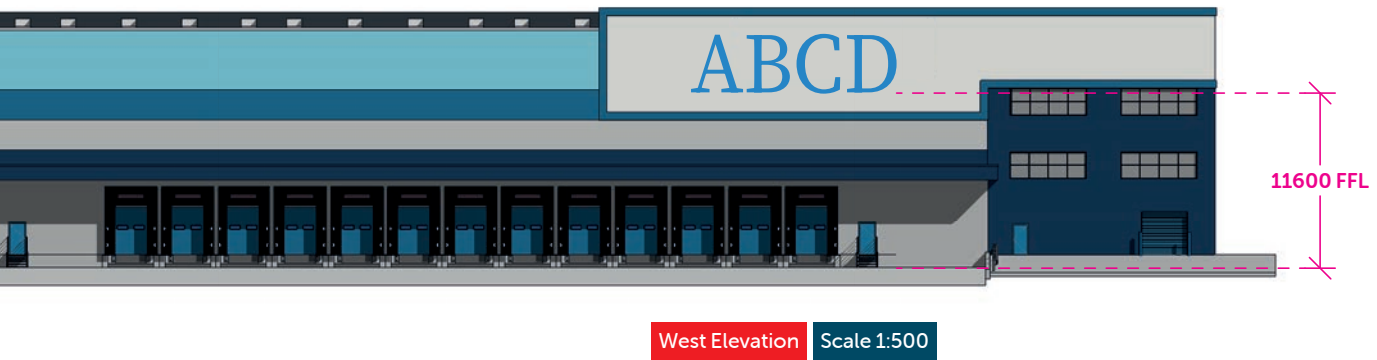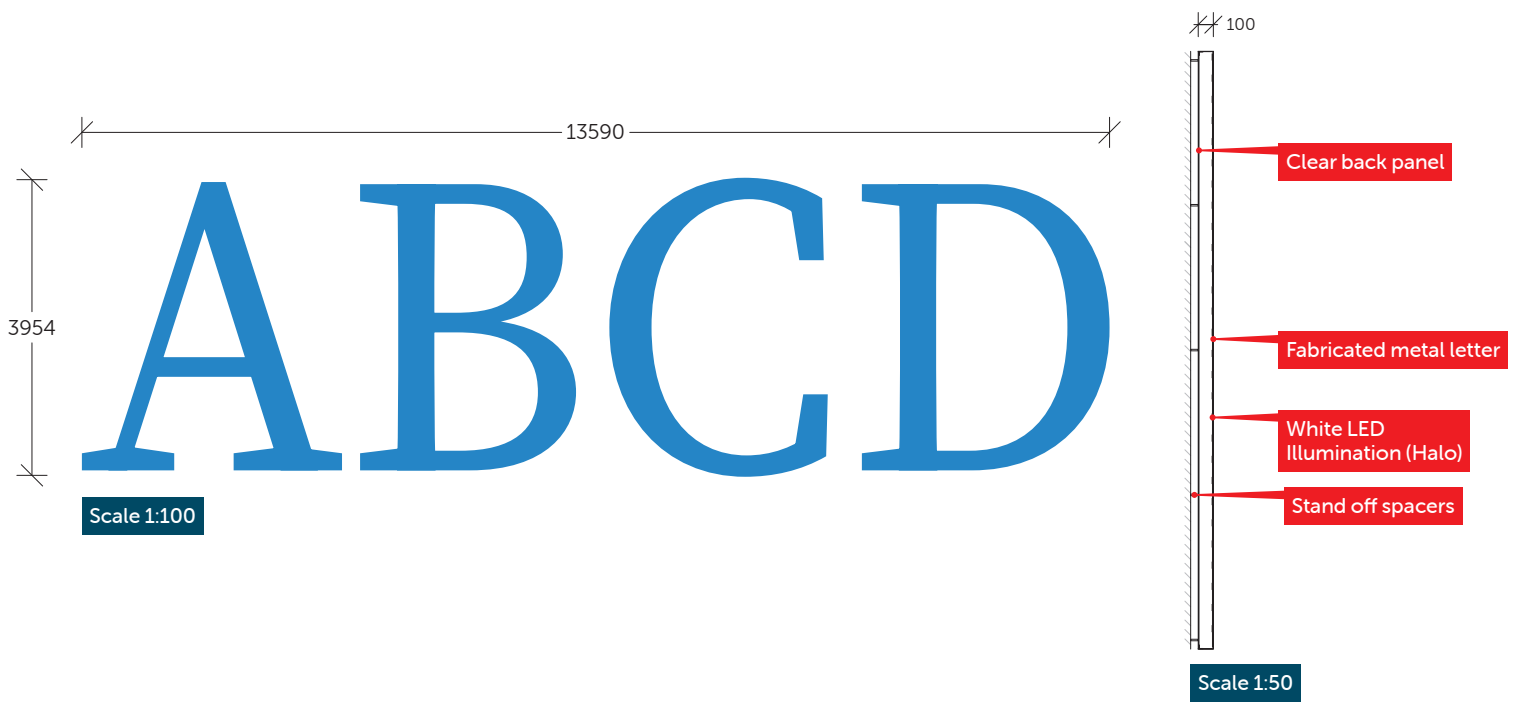

PMS 2173C

4 West elevation

Size: 13590 x 3954 x 100mm o/a **Amount:** 1no.

Specification: Fabricated built-up metal letters finished blue (PMS 2173C) C/W clear backs Halo-illuminated using white LEDs

Fixing: Stood off using spacers

