



Rev	Description	Date

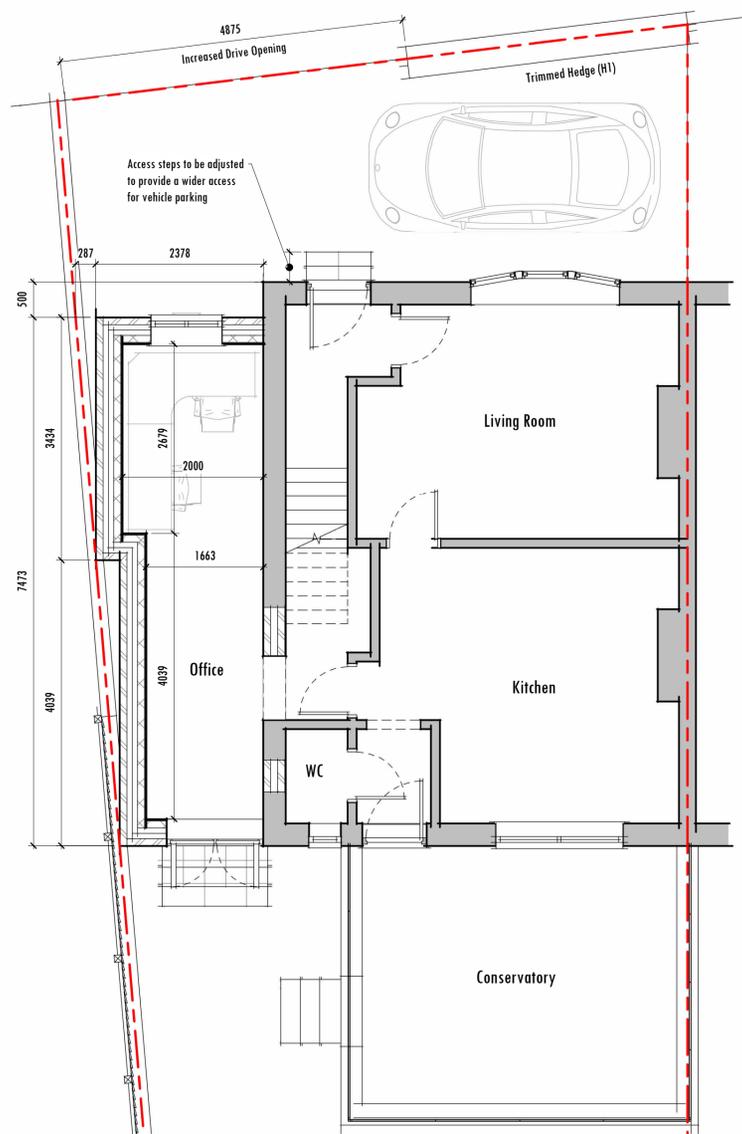


1 Proposed Ground Floor
1:50

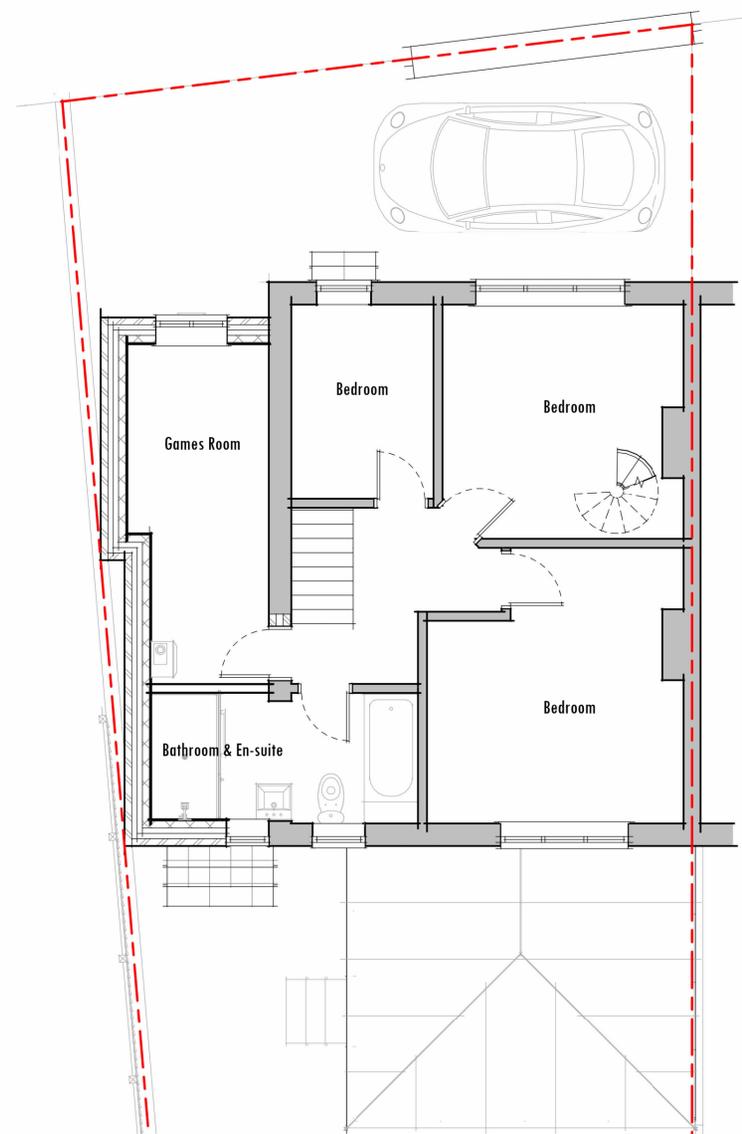


2 Proposed 1st Floor
1:50

Materials Key


Ref	Material
1	Masonry Colour: Red
2	Double Glazed Doors & Windows Colour: White
3	uPVC Gutter, Fascia & Full Pipes Colour: White
4	Lintel Colour: Buff
5	Slate Roof Tile Colour: Grey

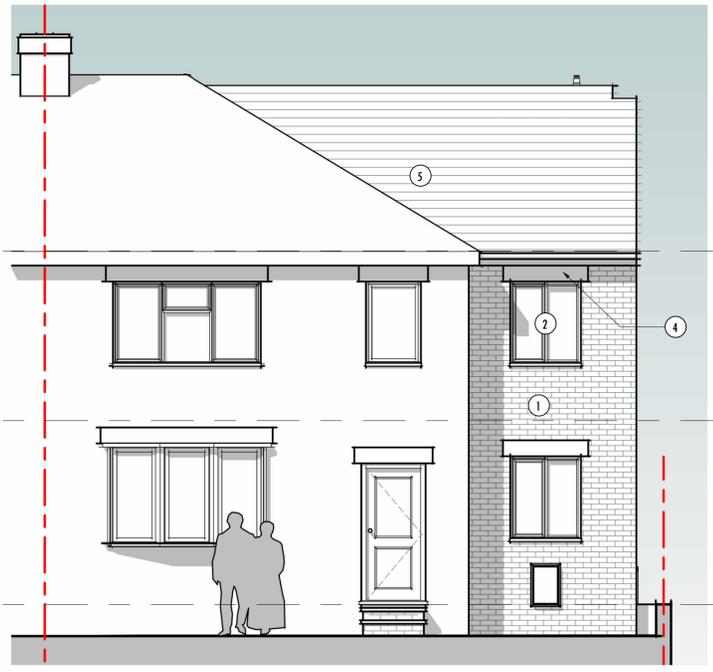

4 Proposed Front Elevation
1:50

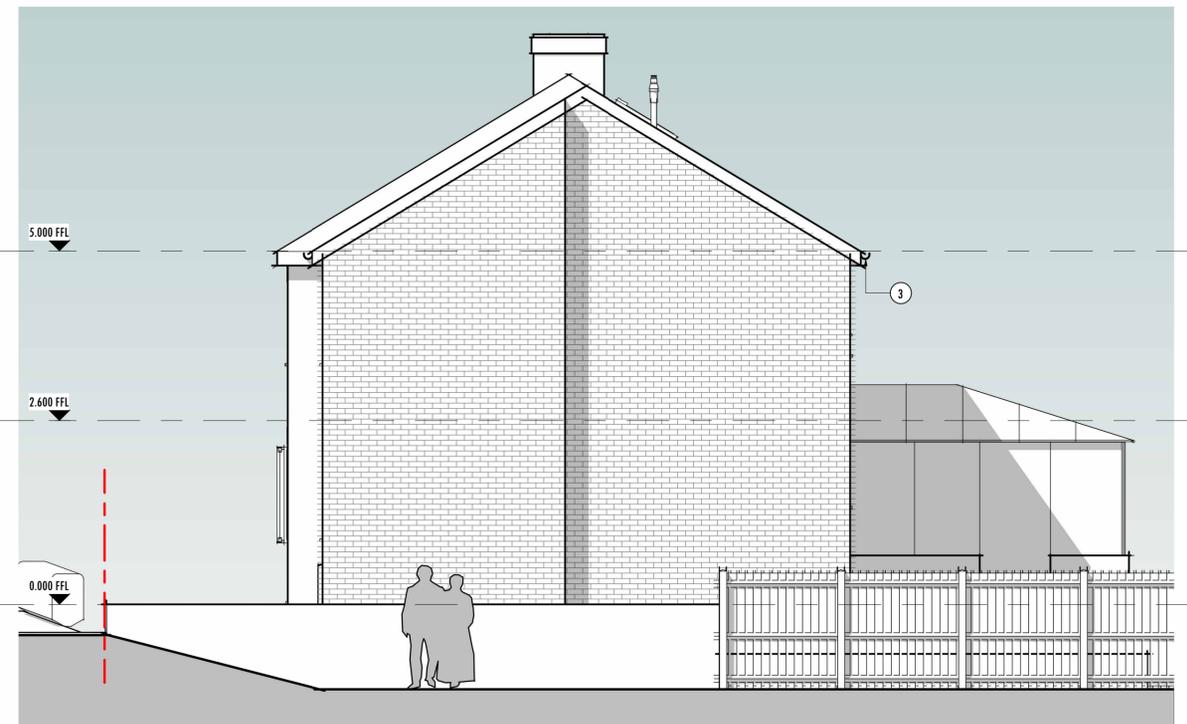

5 Proposed Side Elevation
1:50

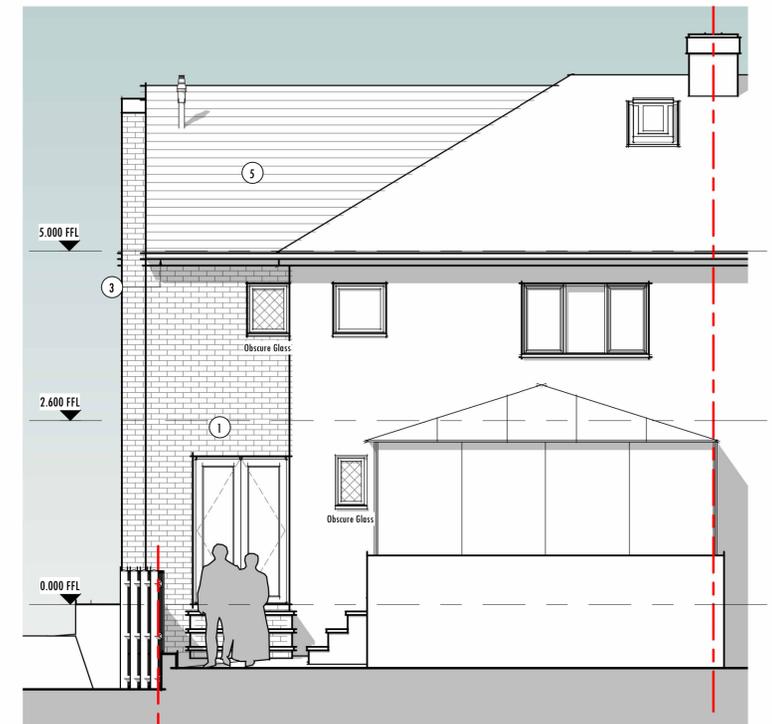

6 Proposed Rear Elevation
1:50

