


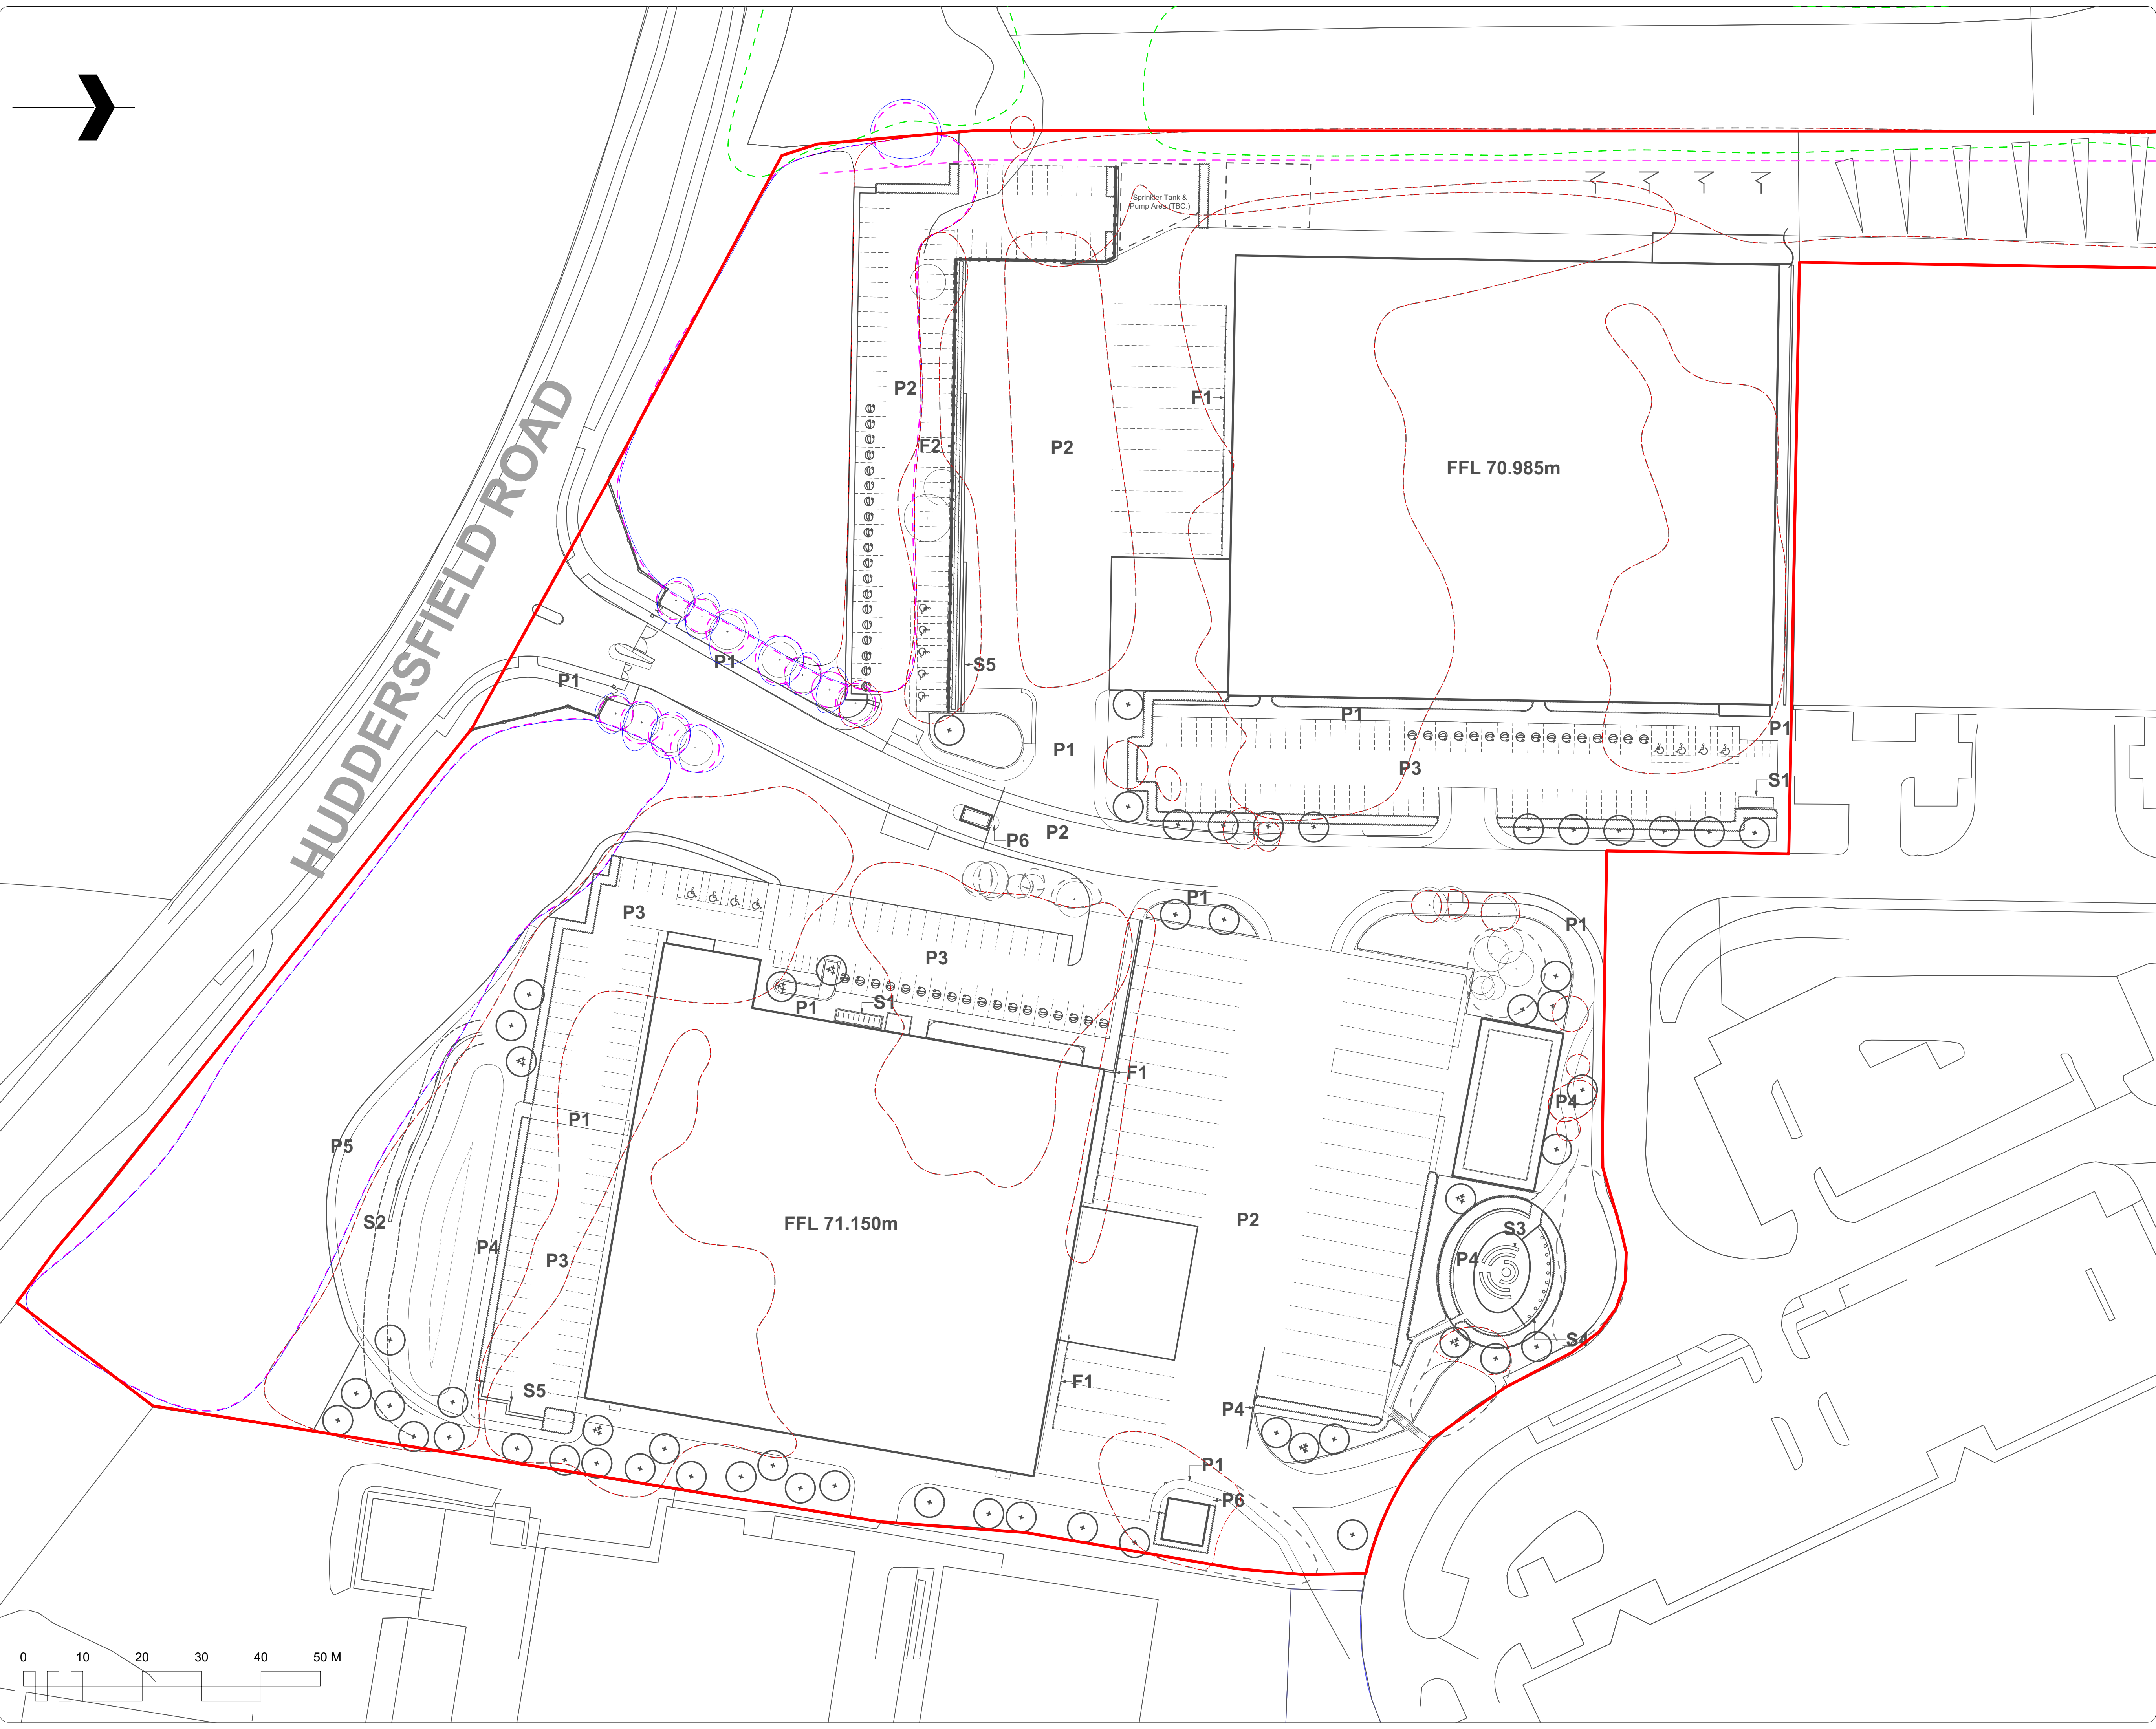

Note

1. Do not scale from this drawing

2. To be read in conjunction with Project Risk Register REF: XXX

3. To be read in conjunction with all other Landscape Architect's drawings

KEY

- Planning Application Boundary
- Category A
- Category B
- Category C
- Category U
- Road Protection Area
- Existing Tree to be removed
- Proposed Tree
- Proposed Multi-arm Tree

ID	RISK	MITIGATION	DATE MITIGATED
RESIDUAL PROJECT RISKS			

DATE	REV	DESCRIPTION OF REVISION	DRAWN BY	APPROVED BY
14/09/2023	P02	Amended following Fire tender and FLT Access route updates, and drainage updates.	EM	RS
REVISIONS				

STATUS

S2 - FOR PLANNING

ares
LANDSCAPE ARCHITECTS

Ares Landscape Architects LTD
Gatecrasher,
51 Eyre Lane
Sheffield
S1 4RS
t: 0114 276 2000
e: hello@aresdesign.co.uk
w: ares.eu.com

CLIENT:

Premdor

PROJECT TITLE:

Juggernaut, Barnsley

DRAWING TITLE:

Tree Retention and Removal Plan

DRAWING SCALE:	DRAWN BY:	DRAWN DATE:
1:500	EM	09/08/2023
PAPER SIZE:	APPROVED BY:	ALA PROJECT CODE:
A1	RS	ALA819

DRAWING NUMBER:

23005-ALA-00-XX-DR-L-0007

STATUS:

S2

REVISION:

P02