

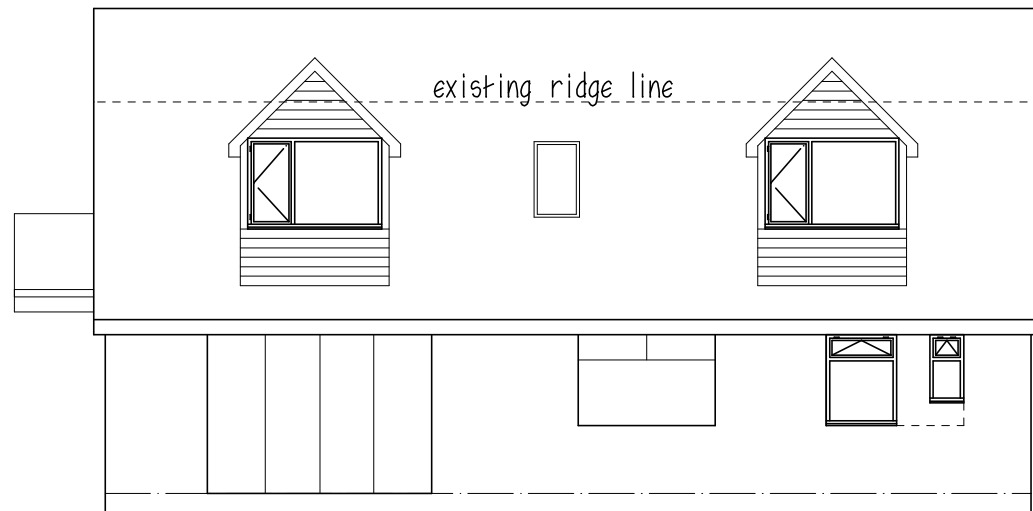
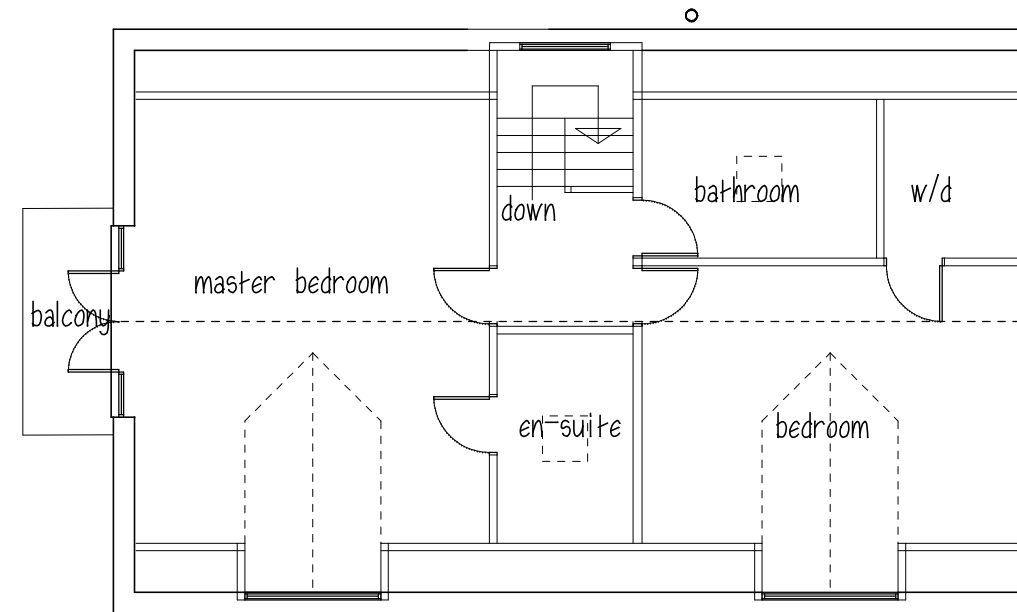


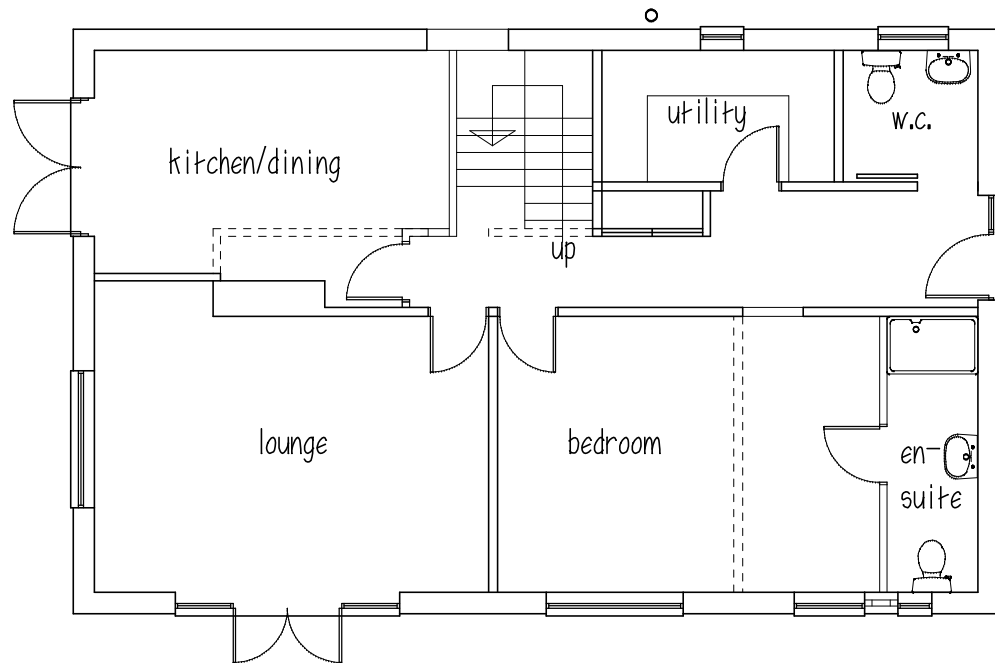

SIDE ELEVATION

dormer front & sides clad in
Upvc horizontal boarding anthracite

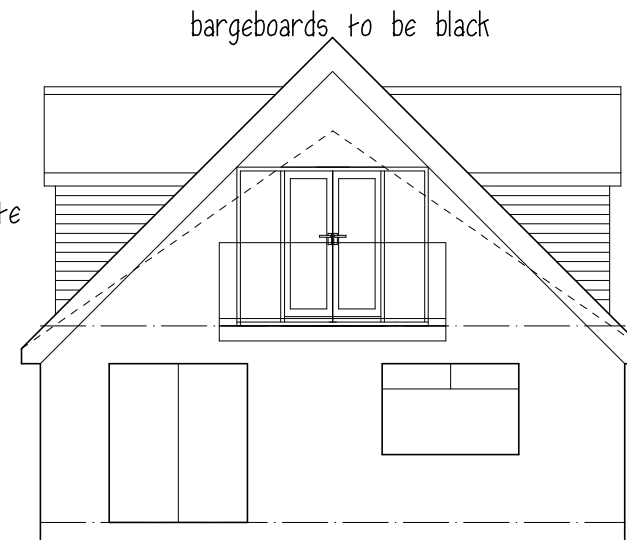

FRONT ELEVATION

ROOF - Marley Eternit Rivendale Grey Slate o.e.a.
WALLS - brick to match existing
WINDOWS & DOORS - Upvc White

Mr & Mrs ORWIN

PROPOSED LOFT CONVERSION
46 FOUNDRY ST
ELSECAR
BARNSELEY S75 8EQ


SKETCH PLANS & ELEVATIONS

1:100@A3 AUG 24 Rev C


Peter Thompson

"Linwood"
Barnsley Road
Dodworth

Barnsley S75 3JR t&f. 01226 201391
m. 07973251730
e-mail peter-thompson@hotmail.co.uk

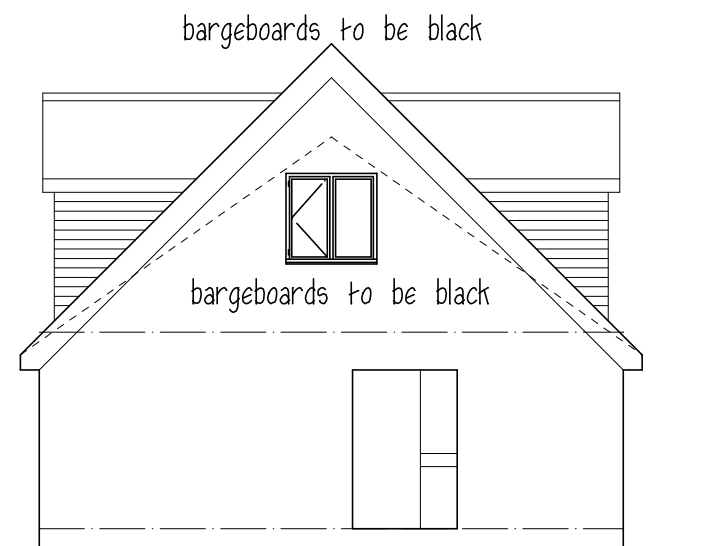

REAR ELEVATION

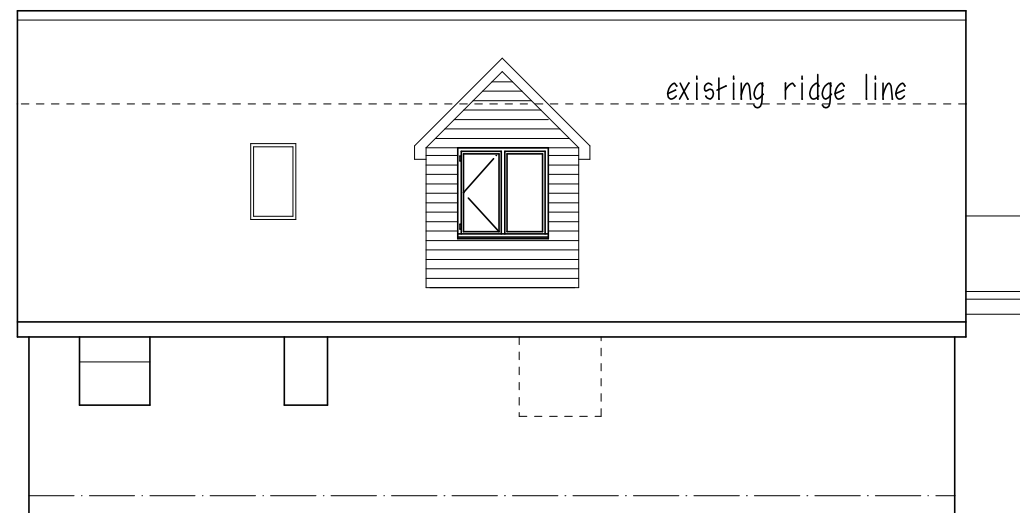

SIDE ELEVATION