
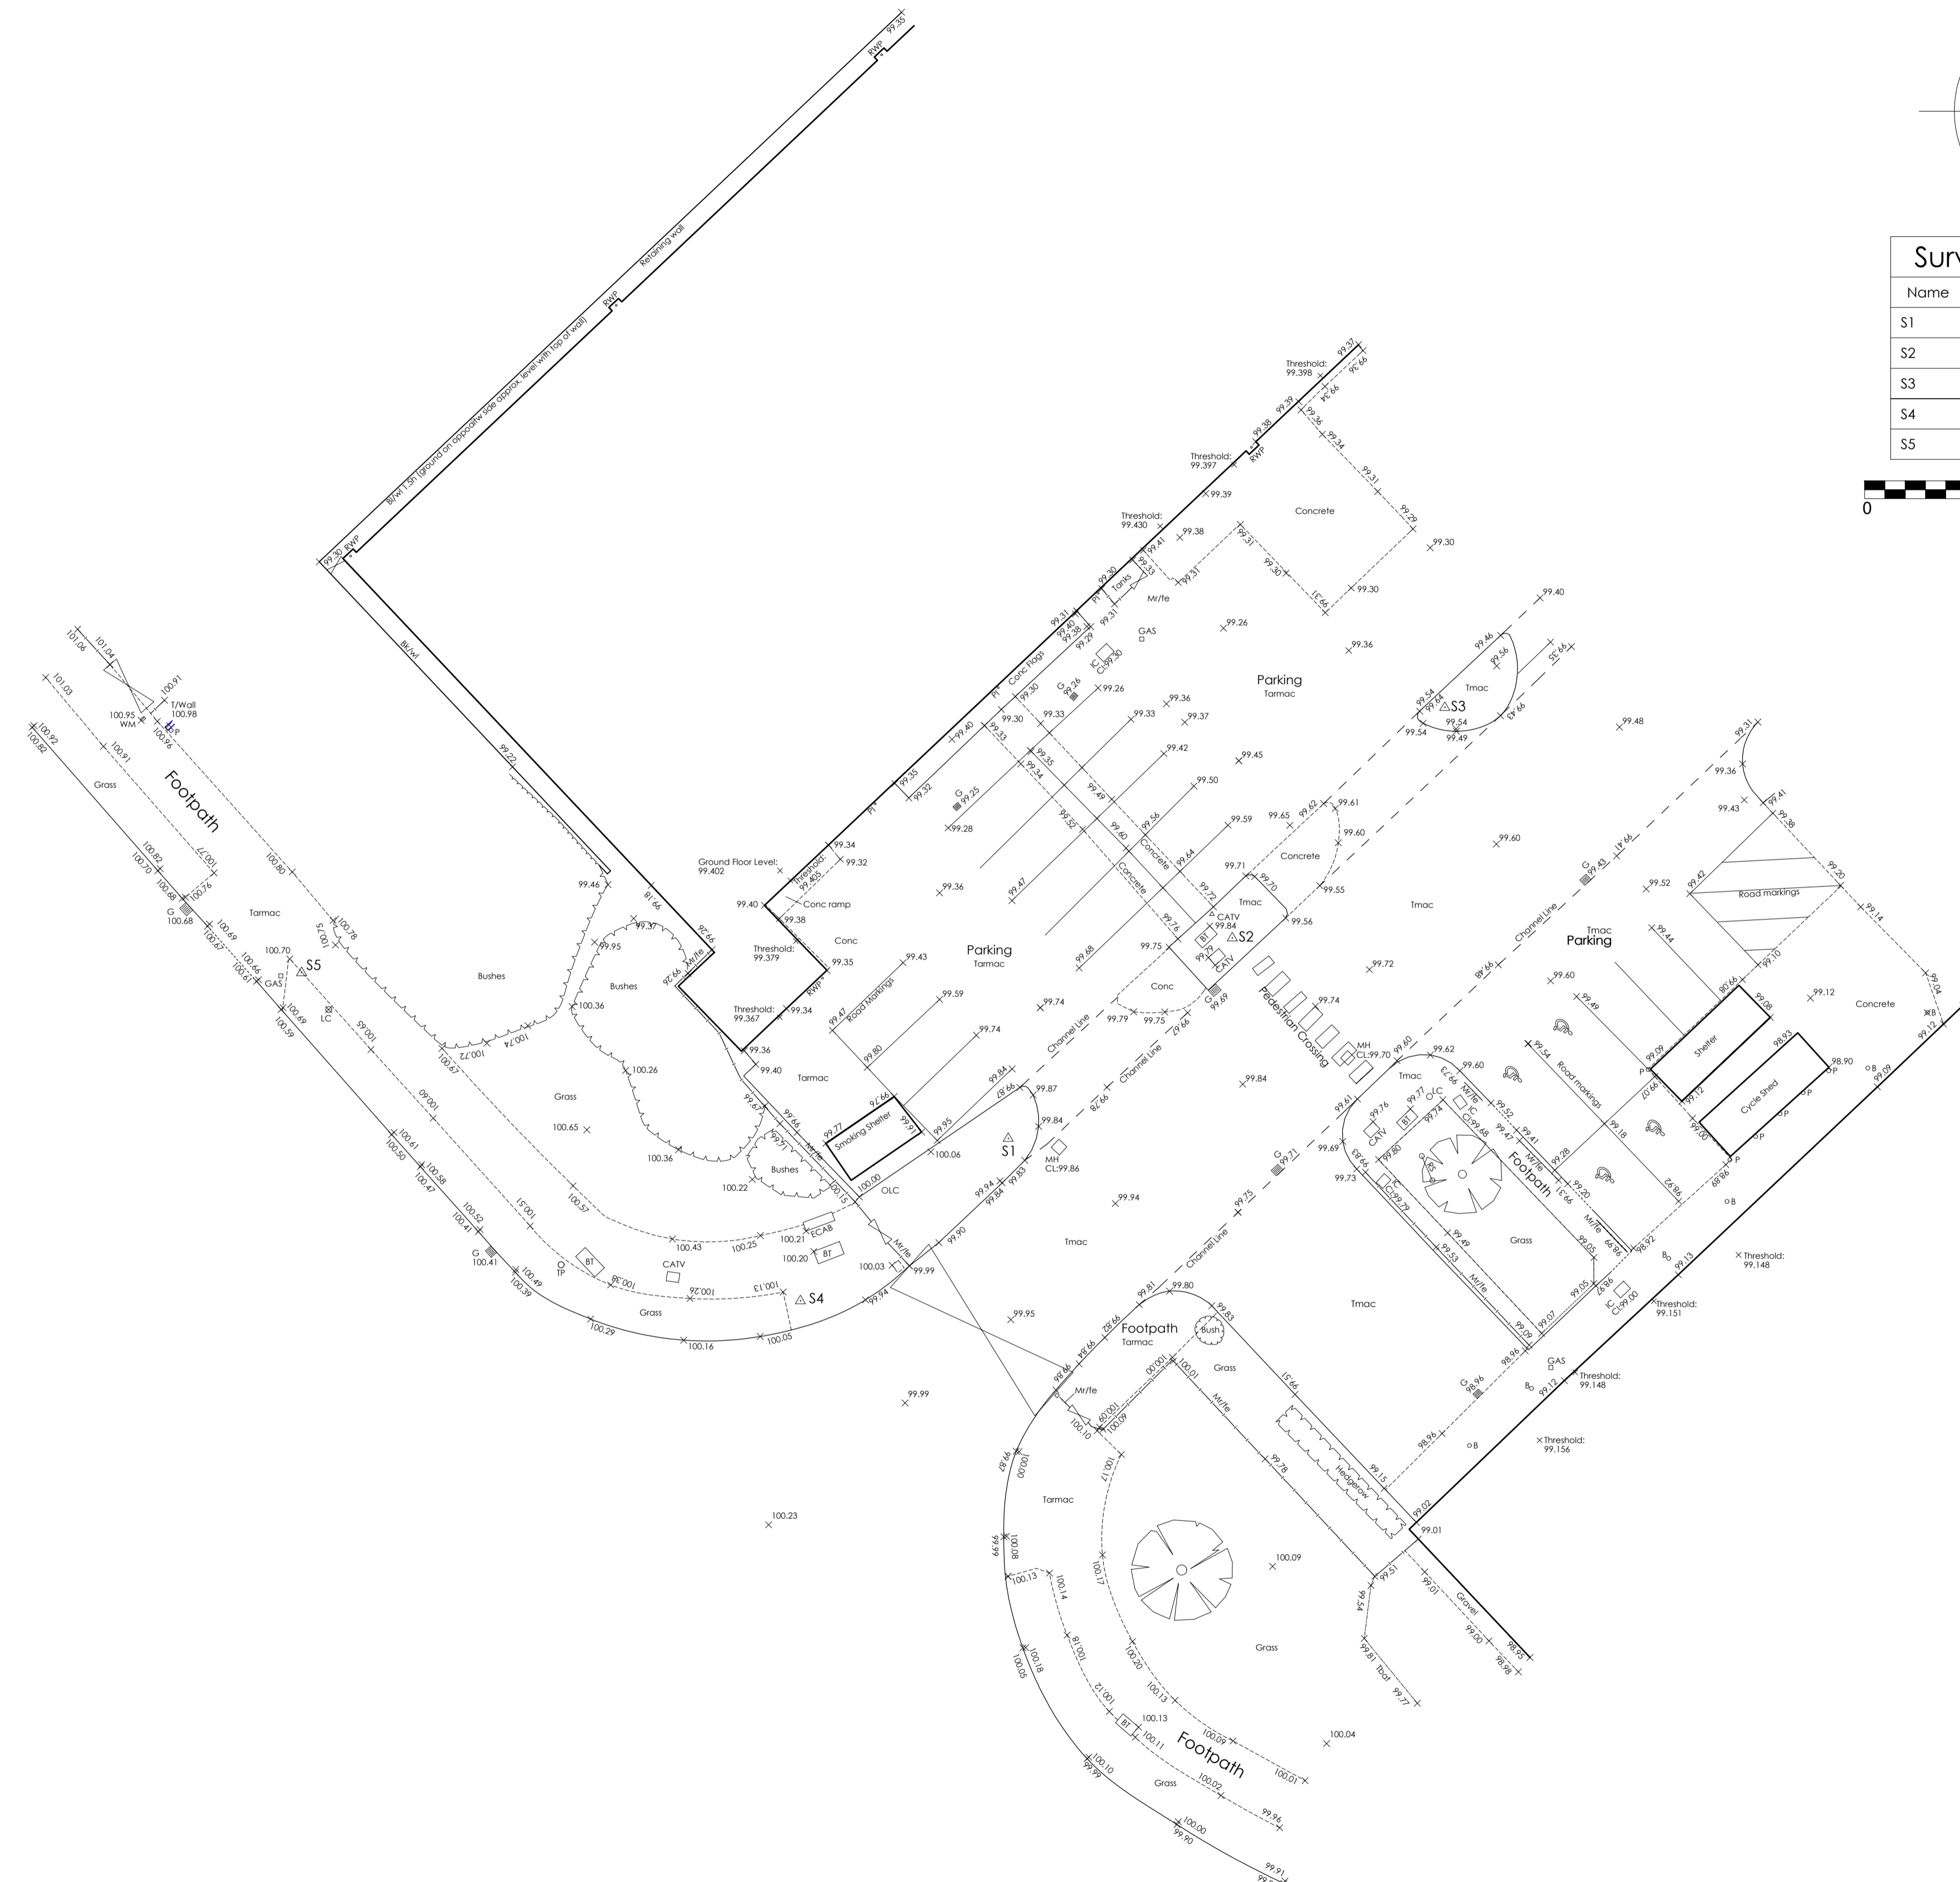


Survey Control Stations			
Name	Easting	Northing	Elevation
S1	1000.000	1000.000	100.000
S2	1011.061	1009.895	99.798
S3	1021.554	1021.277	99.615
S4	989.741	991.981	100.130
S5	965.113	1008.185	100.720

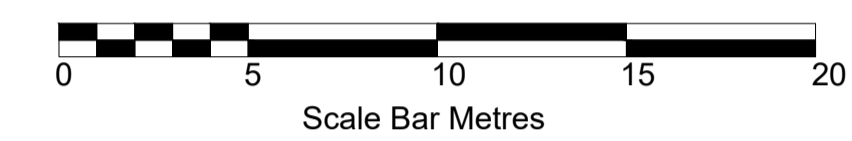

NOTES:
Survey to Local Grid and Arbitrary Level datum, oriented Approx Grid North, originating at S1.

Legend	
	Kerstines surveyed at channel level
	Edge of surface, Top of kerb, material change etc.
	Buildings
	Walls: Bu/Wl Brick wall St/Wl Stone wall B/Wl Block wall Co/Wl Concrete wall Cl/Wl Dry stone wall
	Hedgerows
	Extent of Bushes, Scrub, Foliage
	Tree Canopy
	Canals
	Bu/Wl Barbed wire fence
	Post and Mesh fence
	Post and Wire fence
	CL/Wl Chain link fence
	Cl/Wl Close boarded fence
	Post and rail fence
	Post and rail fence
	Timber panel fence
	Concrete panel fence
	Iron Railings fence
	Post and rail fence
	Timber panel fence
	Top of batter
	Bottom of batter
	Exposed Pipe/Drain
	Overhead telegraph
	Overhead electricity
	Gully Spot level
	Tree
	Tree Stump
	Survey Control Station
	Access cover
	Brickwork
REVISIONS	



Survey and Site Services
32 Wheatley St, Denaby main, Doncaster, DN12 4AU
Tel: 01709 454410 Website: www.surveysite.co.uk Email: mail@surveysite.co.uk
Survey and Site Services is the trading name of GNS Surveys Ltd
Registered in England and Wales company No 002998016

Client
Safestyle

Drawing Title
Topographical Survey

Site Address
Valley Road off Station Road Ind
Est. Wombwell, S73 0BS

SCALE = 1:200

Surveyed	ESM	Processed	ESM	Drawn	ESM	Checked	ESM
Drg.No.	B514-Plot-1	Date	08/02/2018				