


Front Elevation
as Existing




Side Elevation
as Existing




Side Elevation
as Existing

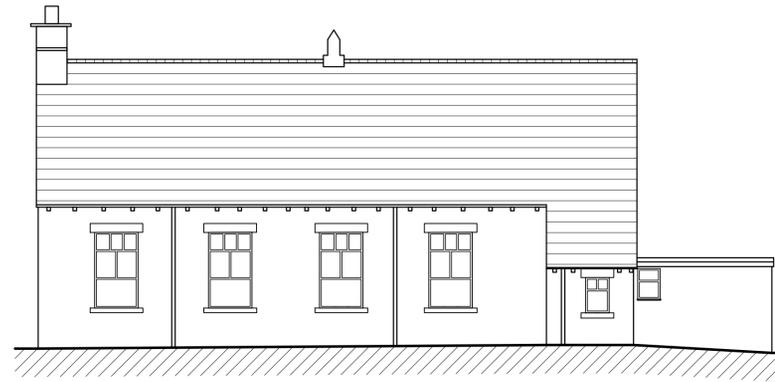

Rear Elevation
as Existing

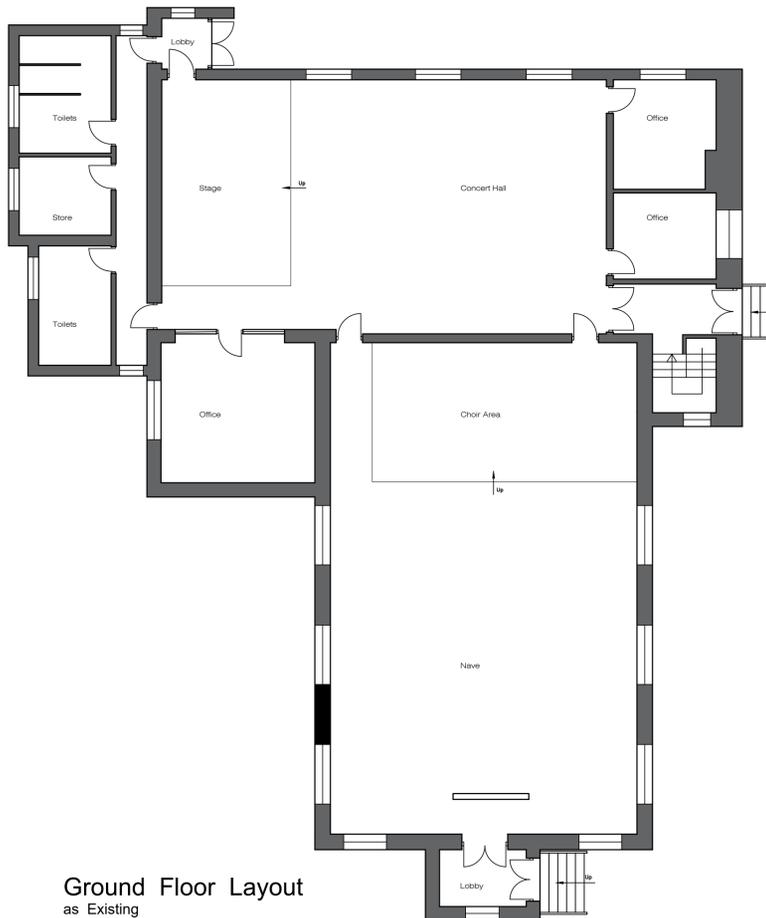

Ground Floor Layout
as Existing

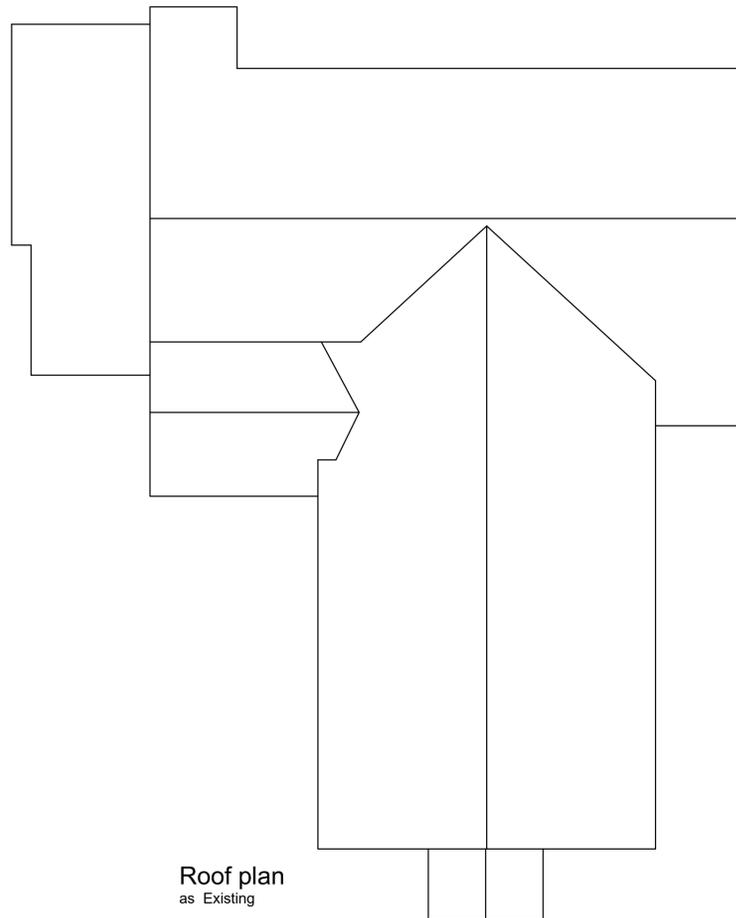

Roof plan
as Existing

NOTE TO CONTRACTOR
Check all dimensions prior to commencing works or ordering any materials. On no account are any works whatsoever including foundations to be undertaken outside the boundary of the site without the express permission of the adjoining owner.

NOTE TO CLIENT
It is your responsibility to check with the Statutory Authorities where all the services, particularly those outside the property are located, and to advise the Contractor accordingly, prior to accepting his quotation for the works.
NOTE:
This may have both cost and safety issues.

NOTE TO CLIENT / BUILDER
These Works may be subject to CDM Legislation depending on the nature of the works & the contract period. It is your responsibility to check. You can ring the HSE to find out & what your responsibilities are.

**FOR PLANNING PURPOSES ONLY
NOT TO BE USED FOR CONSTRUCTION**

REVISION	DATE	DESCRIPTION

Office F7
Flexspace
Monckton Road
Wakefield, WF2 7AS
Email : neil@neilbowenarchitects.co.uk
Phone : 01924 380873

Project
Proposed Change of Use of Existing Church
to 11 No Apartments at
175 Wakefield Road, Smithies, Barnsley
S71 1NP for Mr G Singh

Date 08/05/2025

Drawing
Existing Plans, Elevations & Roof plan
for Building B

A1	Scale
2562	1:100
R	
Drg No	2