


North

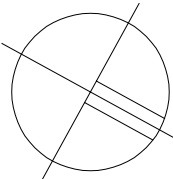

CHURCH LANE

Extg 2.4m high privet
hedge to boundary with
Church Lane.

--- Indicates temporary tree protective
fencing for the duration of the
works.

CHURCH STREET

Extg 1.3m high stone retaining
wall with 1.8m high beech
hedge to top to Church Street
boundary.

Single storey rear extension
PERMITTED DEVELOPMENT.

Patio

Extg
Deck

Garage

No10

Parking

Timber fence and laurel
hedge to boundary.

Take down flat roof garage
and build single storey side
extension.

Extg Fruit trees
to be retained

T7

G8

Extg S Birch

T6

T4

Extg Rowan

Laurel

T2

Pine

T2

T3

S Birch

KIRKFIELD CLOSE

10 Kirkfield Close
Cawthorne
Barnsley

AS PROPOSED

BLOCK PLAN

mboothdesign
architectural design and building consultants

Fairfield House
Berneslai Close Barnsley
S70 2PL
T: 01226 286256
M: 07261 1896300
E: mark@mboothdesign.co.uk

Scale 1:200 @ A3 Drawn MJB

Date JUNE 2019 Ref. 19.25

Dwg No. BP02 Rev. A

Copyright mboothdesign. All dimensions in millimeters unless otherwise stated.
Dimensions for setting out in existing buildings are to be checked and verified on site.

A 12.08.2020 - Show location of Tree Protective Fencing and tree
reference numbers - see tree survey.