



- All dimensions and levels are to be checked on site.
- Any discrepancies are to be reported to APL Architecture before any work commences.
- This drawing shall not be scaled to ascertain any dimensions. Work to figured dims only.
- This drawing must not be used for any other purpose other than for which it is supplied.
- Title overlay drawings and ownership boundaries are produced using all reasonable endeavors. APL Architecture cannot be responsible for the accuracy or scale discrepancy of these plans supplied to them.

Rev	Description	Date	By
A	Pumpet detail omitted	05.05.17	SM

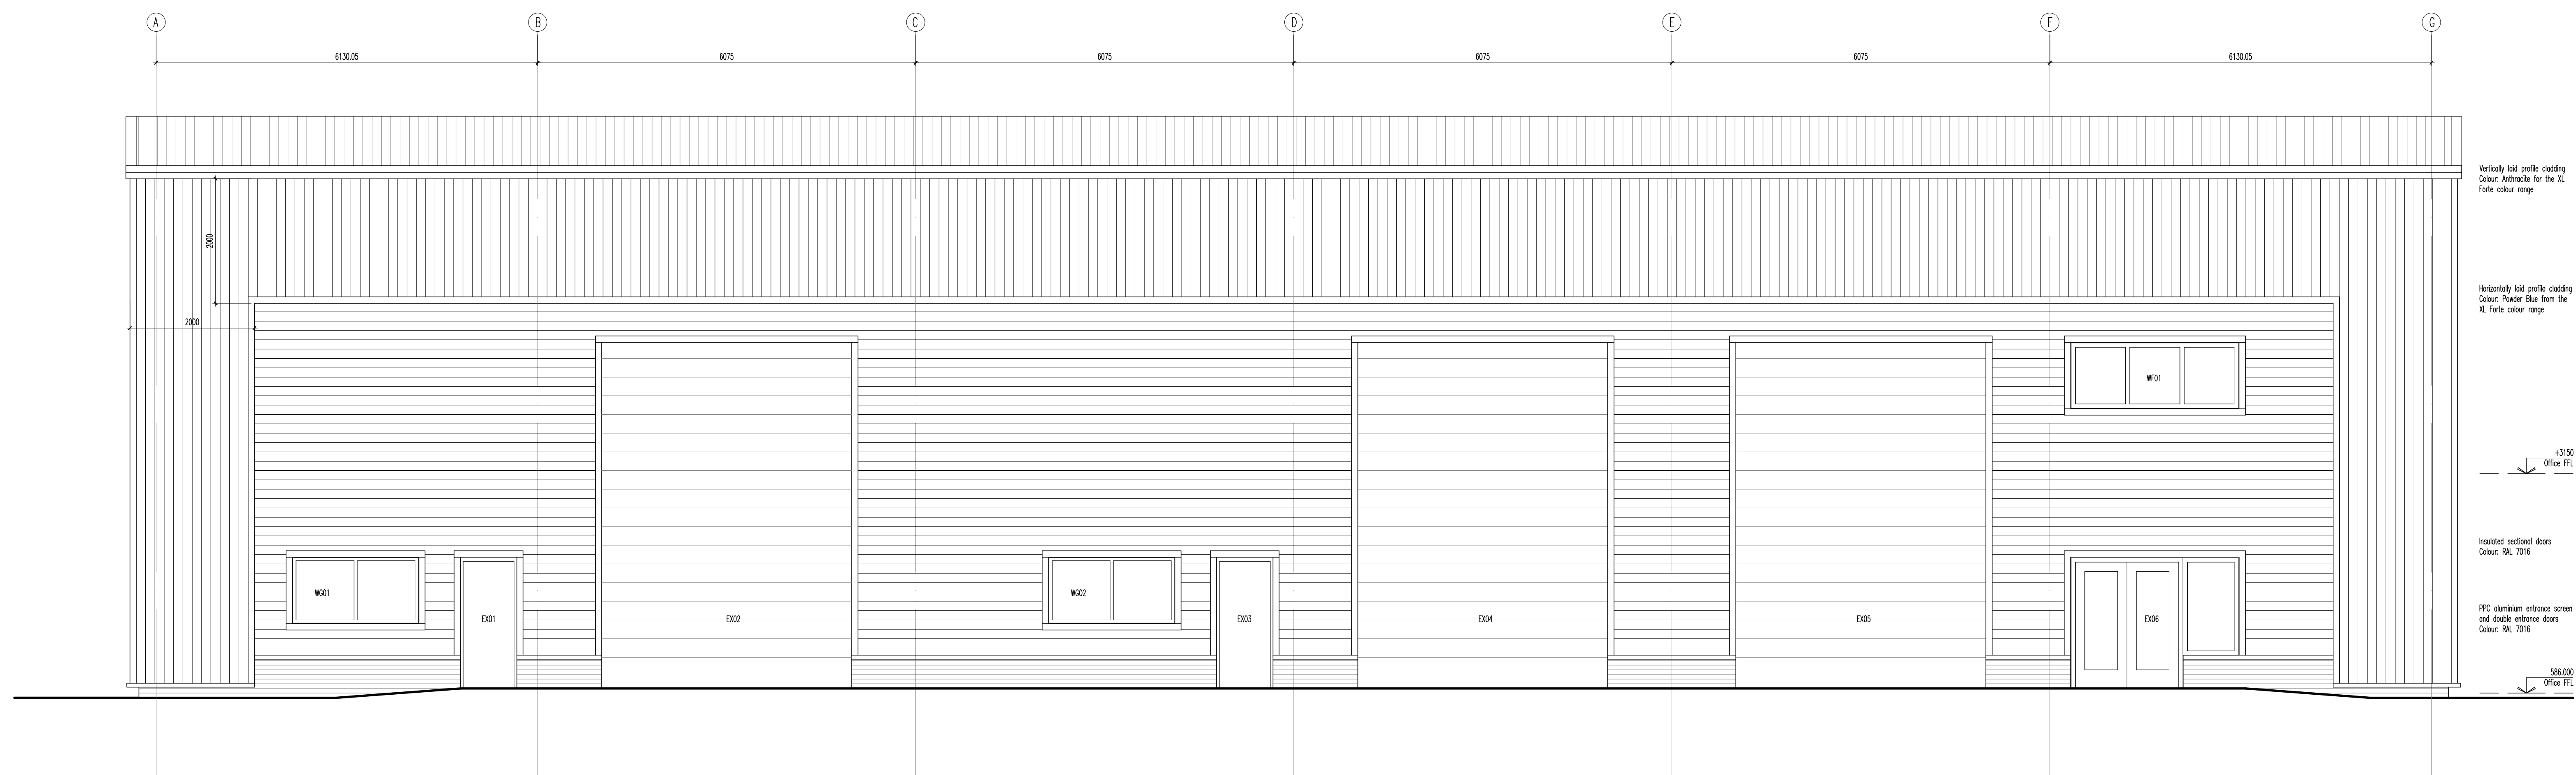

PROPOSED FRONT ELEVATION
1:50000

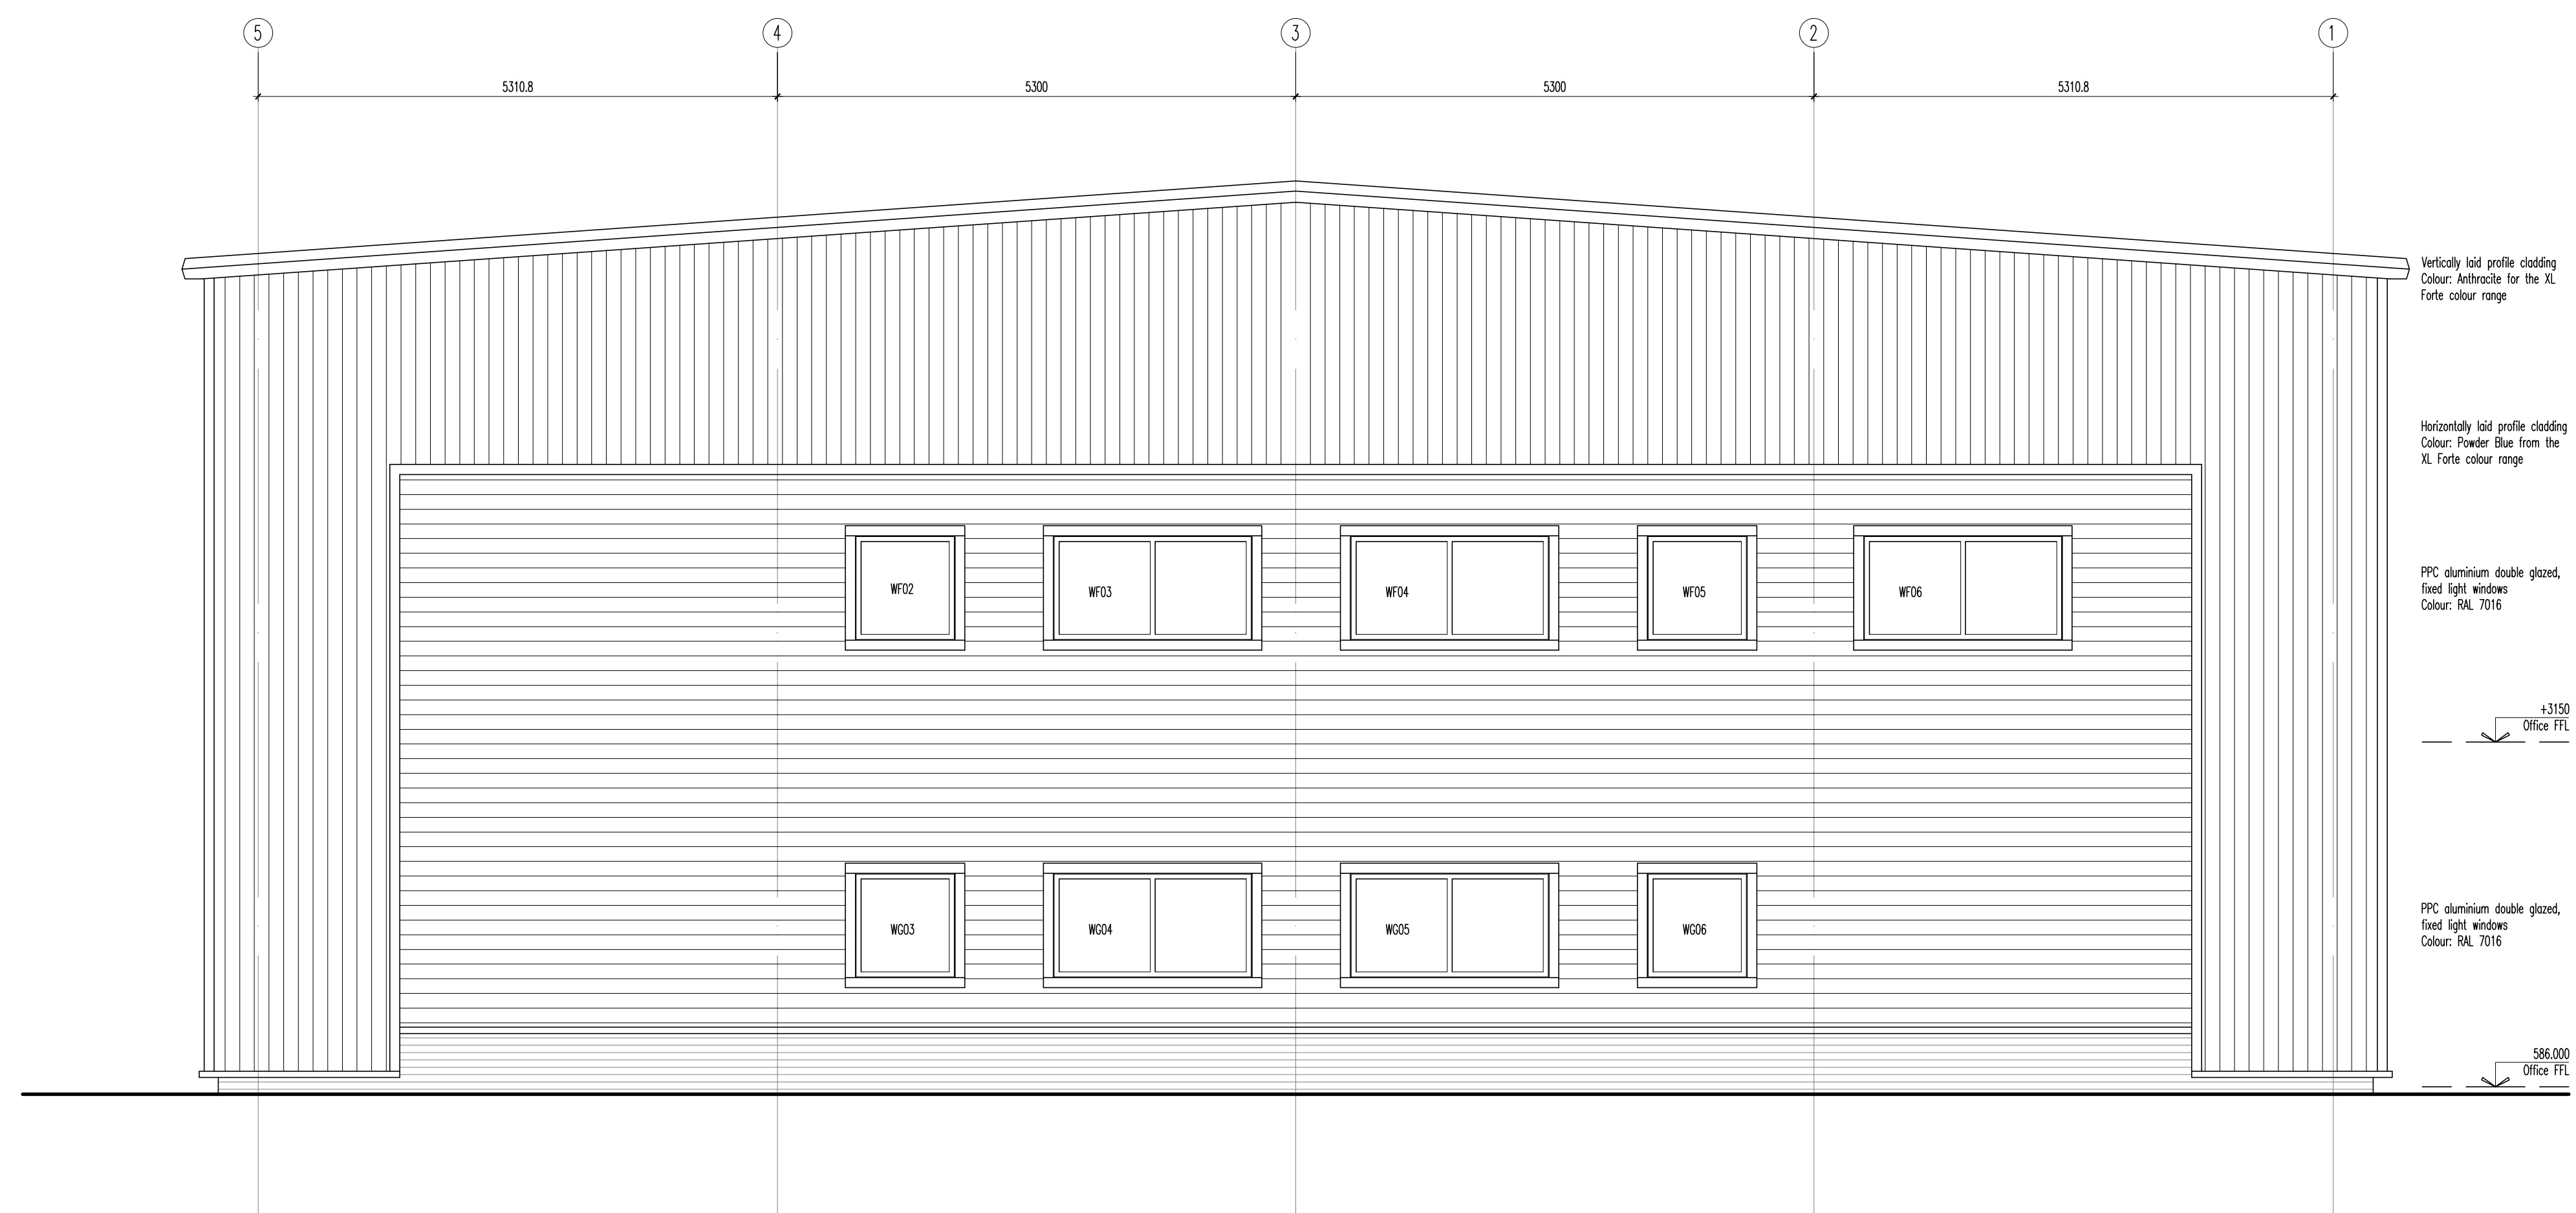

PROPOSED GABLE ELEVATION
1:50000